Blue Star Realtors Limited

(Formerly Blue Star Realtors Private Limited)

CIN: U45200MH1990PLC055968

Regd. Office: 605, 6th Floor, Hallmark Business Plaza, Opp. Guru Nanak Hospital, Bandra (East), Mumbai, Maharashtra – 400051

Date: 25th Nov 2025

To,
Deputy Director General of Forests (C)
Ministry of Environment, Forest and Climate Change,
Integrated Regional Office,
Kendriya Sadan, 4th Floor, E&F Wings,
17th Main Road,
Koramangala II Block,
Bangalore – 560034

Sub: Half Yearly compliance report for proposed warehouse building construction project at Old Survey number 838, 882, 883, 886, 887, 888 & 938 and Resurvey No.717/5 in block No 5, Thrikkakara North Village, Kanayannur Taluk, Ernakulam District, Kerala for the period from April-2024 to September-2025.

Ref: Environment clearance issued to M/s Blue Star Realtors Limited Kerala vide EC Letter no. EC22A038KL155930 date 04/04/2022.

Respected sir,

With reference to the Environmental Clearance (EC) granted to *M/s Blue Star Realtors Limited* by the Ministry of Environment, Forest & Climate Change, we hereby submit the **Half-Yearly Compliance Report** for the period **April 2025 to September 2025** for the construction of the proposed warehouse project.

Please find the report enclosed for your kind perusal and records.

Yours faithfully, For M/s Blue Star Realtors Limited,

(Authorized Signatory)
Cochin, Kerala



Index

Sr. No.	Details of Annexure		
1.	Environmental Clearance Compliance Report [File No 21-8/2022-IA-III Date of Issue of EC - 04/04/2022]		
2.	Enclosures		
	Annexure I	Annexure I Possession Certificate	
	Annexure II	Annexure II CTE from KSPCB	
	Annexure III	Stability Certificate	
	Annexure IV Newspaper Advertisement		
	Annexure V Encumbrance Certificate along with DM letter		
	Annexure VI Barricade work Photographs		

ENVIRONMENTAL CLEARANCE	
COMPLIANCE REPORT	
Page 2	

Half yearly Compliance report on conditions stipulated in Environmental Clearance [File No 21-8/2022-IA-III Date of Issue of EC - 04/04/2022]		
S. No.	Conditions	Compliance Status for Apr' 25 to Sep '25
A. 9	Specific Conditions as recommended by MoEF&CO	
l.	The Environmental Clearance (EC) shall be considered valid only alter the prohibitory order is withdrawn by the Taluk Land Board. And also the copy of the same shall be submitted to the IRO-MoEF&CC.	Prohibitory order from the land record has been cancelled by the district collector letter dated on 05.06.2025 and updated Encumbrance Certificate enclosed as <i>Annexure V</i> .
II.	The project proponent shall resolve all legal	Noted
	issues related to the land ownership before commencing the construction.	Received the possession certificate from the village office. Enclosed as <i>Annexure I.</i> Already submitted in Oct 24-Mar 25 Report
III.	Abstraction of ground water shall be subject to the permission of Central Ground Water Authority (CGWA). Fresh water requirement shall not exceed 66 KLD during operational phase.	Noted
IV.	As proposed, wastewater shall be treated in an onsite STP of total 200 KLD capacity. At least 143 KLD of treated water from the STP shall be recycled and re-used for flushing (132 KLD) and for gardening (11 KLD). There shall be no discharge of treated water from the project as proposed.	Noted
V.	The project proponents would commission a third-party study on the implementation of conditions related to quality and quantity of recycle and reuse of treated water, efficiency of treatment systems, quality of treated water being supplied for flushing (specially the bacterial counts), comparative bacteriological studies from toilet seats using recycled treated waters and fresh waters for flushing, and quality of water being supplied through spray faucets attached to toilet seats.	Noted
VI.	Area for greenery shall be provided as per the details provided in the project document i.e., area under plantation/greenery will be 50,000 sqm. As proposed, at least 4,500 trees shall be maintained during the operation phase of the project. The landscape planning should include plantation of native species. A minimum of 01 tree for every 80 sqm. of land should be planted and maintained. The existing trees will be counted for this purpose. Plantations to be ensured species (cut) to species (planted). The species with heavy foliage, broad leaves and wide canopy cover are desirable. Water	Noted and will be complied with planation of 4500 nos. of trees gradually. In the first phase, plantation of 1000 nos. of trees will be carried out.

Н	alf yearly Compliance report on conditions sti [File No 21-8/2022-IA-III Date of Iss	•
S. No.	Conditions	Compliance Status for Apr' 25 to Sep '25
	intensive and/or invasive species should not be	
	used for landscaping.	
VII.	No tree can be felled/transplanted unless	Noted
	exigencies demand. Where absolutely	
	necessary, tree felling shall be with prior	
	permission from the concerned regulatory	
	authority. Old trees should be retained based on	
	girth and age regulations as may he prescribed	
	by the Forest Department. Plantations to be ensured species (cut) to species (planted).	
VIII.	Where the trees need to be cut with prior	Noted
VIII.	permission from the concerned local Authority,	Notes
	compensatory plantation in the ratio of 1:10 (i.e.,	
	planting of 10 trees for every 1 tree that is cut)	
	shall be done and maintained. Plantations to be	
	ensured species (cut) to species (planted). Area	
	for green belt development shall be provided as	
	per the details provided in the project	
	document.	
IX.	The local bye-law provisions on rainwater	Noted
	harvesting should be followed. If local bye-law	
	provision is not available, adequate provision	
	for storage and recharge should be followed as	
	per the Ministry of Urban Development. Model	
	Building Byelaws, 2016. As proposed, RWH tank of 60 KL capacity shall be provided by PP for rain	
	water harvesting after filtration.	
X.	The solid waste shall be duly segregated into	Noted
/ / /	biodegradable and non- biodegradable	110000
	components and handled in separate area	
	earmarked for segregation of solid waste, as per	
	SWM Rules, 2016. As committed, biodegradable	
	waste shall be utilized through the Bio-Gas	
	generation plant/bio-bin unit to be installed	
	within the site. Inert waste shall be disposed off	
	as per norms at authorized site. The recyclable	
	waste shall be sold to authorized	
	vendors/recyclers. Construction & Demolition	
	(C&D) waste shall be segregated and managed	
XI.	as per C&D Waste Management Rules, 2016. A detailed traffic management and traffic	National Transportation Planning and
	decongestion plan shall be drawn up to ensure	Research Centre (NATPAC) has been
	that the current level of service of the roads	awarded the work order for conducting the
	within a 05 kms radius of the project is	traffic study as per the condition. Traffic
	maintained and improved upon after the	Study report is in the draft stage & will be
	implementation of the project. This plan should	shared once finalized.
	be based on cumulative impact of all	

Half yearly Compliance report on conditions stipulated in Environmental Clearance [File No 21-8/2022-IA-III Date of Issue of EC - 04/04/2022]		
S. No.	Conditions	Compliance Status for Apr' 25 to Sep '25
	development and increased habitation being carried out or proposed to be carried out by the project or other agencies in this 05 kms radius of the site in different scenarios of space and time and the traffic management plan shall be duly validated and certified by the State Urban Development department and the P.W.D./competent authority for road augmentation and shall also have their consent to the implementation of components of the plan which involve the participation of these departments.	
XII.	The PP shall provide electric charging points in parking areas for e- vehicles as committed.	Noted
XIII.	As committed, solar energy installation of 2,767 kW capacity shall be implemented.	Noted
XIV.	The Environmental Clearance to the project is primarily under provisions of EIA Notification, 2006. The Project Proponent is under obligation	Noted

to obtain approvals/clearances under any other Acts/Regulations or Statutes as applicable to

the project.

Н	Half yearly Compliance report on conditions stipulated in Environmental Clearance [File No 21-8/2022-IA-III Date of Issue of EC - 04/04/2022]		
S. No.	Conditions	Compliance Status for Apr' 25 to Sep '25	
В. 3	Standard Conditions as recommended by MoEF&	CC	
ı	Statutory Compliance		
i.	'	CTE granted by KSPCB vide letter no. KSPCB/ER1/ICE/10079153/2025 dated 10-05-2025 enclosed as <i>Annexure II</i> .	
	the construction shall be done in accordance with the local building byelaws.		
ii.	The approval of the Competent Authority shall be obtained for structural safety of building due to earthquakes, adequacy of firefighting equipment etc as per National Building code including protection measures from lightening etc.	Noted The structural stability certification is enclosed as <i>Annexure III</i> .	
iii.	The project proponent shall obtain forest clearance under the provisions of Forest (Conservation) Act, 1980, in case of the diversion of forest land for non-forest purpose involved in the project.	NA	
iv.	The project proponent shall obtain clearance from the National Board for Wildlife, if applicable.	NA	

H	alf yearly Compliance report on conditions st [File No 21-8/2022-IA-III Date of Is	•
S. No.	Conditions	Compliance Status for Apr' 25 to Sep '25
V.	The project proponent shall obtain Consent to Establish/Operate under the provisions of Air (Prevention & Control of Pollution) Act, 1981 and the Water (Prevention & Control of Pollution) Act, 197 4 from the concerned State Pollution Control Board/Committee.	CTE granted by KPCB vide letter no. KSPCB/ER1/ICE/10079153/2025 dated 10-05-2025.
Vi.	The project proponent shall obtain the necessary permission for drawl of ground water/surface water required for the project from the competent authority.	Noted
vii.	A certificate of adequacy of available power from the agency supplying power to the project along with the load allowed for the project should be obtained.	Noted
viii.	All other statutory clearances such as the approvals for storage of diesel from Chief Controller of Explosives, Fire Department, Civil Aviation Department shall be obtained, as applicable, by project proponents from the respective competent authorities.	Noted
ix.	The provisions for the solid Waste (Management) Rules, 2016, e-Waste (Management) Rules, 2016, and the Plastics Waste (Management Rules, 2016 shall be followed.	Noted
x.	The project proponent shall follow the ECBC/ECBC-R prescribed by Bureau of Energy Efficiency, Ministry of Power Strictly.	Noted
II	Air quality monitoring and preservation	
i.	Notification GSR 94(E) dated 25/1/2018 MoEF& CC regarding Mandatory implementation of Dust Mitigation Measures for Construction and Demolition Activities for project requiring Environmental Clearance shall be complied with.	1
ii.	A management plan shall be drawn up and implemented to contain the current exceedance in ambient air quality at the site.	Noted
iii.	The project proponent shall Install system to carryout Ambient Air Quality monitoring for common/criterion parameters relevant to the main pollutants released covering upwind and downwind directions during the construction period.	Noted
iv.	Diesel power generating proposed as source of backup power should be of enclosed type and conform to rules made under the Environment (Protection) Act, 1986. The height of stack of	Noted

Н	alf yearly Compliance report on conditions st [File No 21-8/2022-IA-III Date of Is	
S. No.	Conditions	Compliance Status for Apr' 25 to Sep '25
	DG sets should be equal to the height needed for the combined capacity of all proposed DG sets. Use of low Sulphur diesel. The location of the DG sets may be decided with in consultation with State Pollution Control Board.	
V.	Construction site shall be adequately barricaded before the construction begins. Dust, smoke & other air pollution prevention measures shall be provided for the building as well as the site. These measures shall include screens for the building under construction, continuous dust/ wind breaking walls all around the site plastic/tarpaulin sheet covers shall be provided for vehicles bringing in sand, cement, Murram and other construction materials prone to causing dust polluting at the site as well as taking out debris from the site.	Noted. Barricade work has been completed. Photographs enclosed as <i>Annexure VI</i> .
vi.	Sand, Murram, loose soil, cement, stored on site shall be covered adequately so as to prevent dust pollution.	Noted.
Vii.	Wet jet shall be provided for grinding and stone cutting.	Noted.
viii.	Unpaved surface and loose soil shall be adequately sprinkled with water to suppress dust.	Noted.
ix.	All construction and demolition debris shall be stored at the site (are not dumped on the roads or open spaces outside) before they are properly disposed. All demolition and construction waste shall be managed as per the provisions of the Construction and Demolition Waste Rules, 2016.	Noted.
X.	The diesel generator sets to be used during 'Construction phase shall be low sulphur diesel type and shall conform to Environmental (Protection) prescribed for air and noise emission standards	Noted.
xi.	The gaseous emission from DG set shall be dispersed through adequate stack height as per CPCB standards. Acoustic enclosure shall be provided to the DG sets to mitigate the noise pollution. Low sulphur diesel shall be sed. The location of the DG set and exhaust pipe height shall be as per the provisions of the Central Pollution Control Board (CPCB) norms.	Noted.
xii.	For indoor air quality the ventilation provisions as per National Building Code of India.	Noted.

H	alf yearly Compliance report on conditions st [File No 21-8/2022-IA-III Date of Is	
S. No.	Conditions	Compliance Status for Apr' 25 to Sep '25
III	Water quality monitoring and preservation	
i.	The natural drain system should be maintained for ensuring unrestricted flow of water. No construction shall be allowed to obstruct the natural drainage through the site, on wetland and water bodies. Check dams, bio-swales, landscape and other sustainable urban	Noted
	drainage systems (SUDS) are allowed for maintaining the drainage pattern and to harvest rainwater.	
ii.	Building shall be designed to follow the natural topography as much as possible Minimum cutting and filling should be done	Noted.
iii.	The quantity of freshwater usage, water recycling and rainwater harvesting shall be measured and recorded to monitor the water balance as projected by the project proponent. The record shall be submitted to the Regional Office, MoEF&CC along with six monthly Monitoring reports.	Noted.
iv.	A certificate shall be obtained from the local body supplying water, specifying the total annual water availability with the local authority, the quantity of water already committed the quantity of water allotted to the project under consideration and the balance water available. This should be specified separately for ground water and surface water sources, ensuring that there is no impact on other users.	Noted.
V.	At least 20 % of the open spaces as required by the local building bye-laws shall be previous. Use of Grass pavers, paver blocks with at least 50% opening, landscape etc. would be considered as previous surface.	Noted.
vi.	Installation of dual pipe plumbing for supplying fresh water for drinking, cooking and bathing etc and other for supply of recycled water flushing, landscape irrigation, car washing, thermal cooling, conditioning etc. shall be done.	Dual plumping system for fresh and flushing water system considered in design.
vii.	Use of water saving devices/fixtures (Viz. low flow flushing systems; use of low flow faucets tap aerators etc) for water conservation shall be incorporated in the building plan.	Noted Water saving fixtures for water conservation will be provided.
viii.	Separation of grey and black water should be done by the use of dual plumbing system. In case of single stack system separate	Noted Dual plumping system for fresh and flushing water system considered in design.

Н	alf yearly Compliance report on conditions st [File No 21-8/2022-IA-III Date of Is	•
S. No.	Conditions	Compliance Status for Apr' 25 to Sep '25
	recirculation lines for flushing by giving dual	
	plumbing system be done.	
ix.	Water demand during construction should be	Noted
	reduced by use of pre-mixed concrete, curing	
	agents and other best practices referred.	
X.	Rain water harvesting recharge pits/storage	Noted
	tanks shall be provided for ground water	
	recharging as per the CGWB norms.	
xi.	A rainwater harvesting plan needs to be	Noted
	designed where the recharge bores of minimum	
	one recharge bore per 5,000 square meter of	
	built up area and storage capacity of minimum	
	one day of total fire water requirement shall be	
	provided. In areas where ground water	
	recharge is not feasible the rainwater should be	
	harvested and stored for reuse. The ground	
	water shall not be withdrawn without approval	
	from the Competent Authority.	
xii.	All recharges should be limited to shallow	Noted
	aquifer.	
xiii.	No ground water shall be used during	Noted
	construction phase of the project.	Al
xiv.	Any ground water dewatering should be	Noted
	properly managed and shall conform to the	
	approvals and the guidelines of the CGWA in	
	the matter. Formal approval shall be taken from	
	the CGWA for any ground water abstraction or dewatering.	
V//	The quality of freshwater usage, water	Noted.
XV.	recycling and rainwater harvesting shall be	Noted.
	measured and recorded to monitor the water	
	balance as projected by the project proponent.	
	The recorded shall be submitted to the	
	Regional Office, MoEF&CC along with six	
	monthly Monitoring report.	
xvi.	Sewage shall be treated in the with tertiary	Noted
	treatment.	
xvii.	No sewage or untreated effluent water would	Noted
	be discharged through storm water drains.	
xviii.	Onsite sewage treatment of capacity of	Noted
	treating 100% waste water to be installed. The	
	installation of the Sewage Treatment Plant	
	(STP) shall be certified by an independent	
	expert and a report in this regard shall be	
	submitted to the Ministry before the project is	
	commissioned for operation. Treated	
	wastewater shall be reused on site for	
	landscape, flushing, cooling tower, and other	

Н	Half yearly Compliance report on conditions stipulated in Environmental Clearance [File No 21-8/2022-IA-III Date of Issue of EC - 04/04/2022]		
S. No.	Conditions	Compliance Status for Apr' 25 to Sep '25	
	end-uses. Excess treated water shall be discharged as per statutory norms notified by Ministry of Environment, Forest and Climate Change. Natural treatment systems shall be promoted.		
xix.	Periodical monitoring of water quality of treated sewage shall be conducted. Necessary measures should be made to mitigate the odour problems from STP.	Noted	
xx.	Sludge from the onsite sewage treatment including septic tanks. shall be collected, conveyed and disposed as per the Ministry of Urban Development, Control Public Health and Environmental Engineering Organization (CPHEEO) Manual on Sewerage and Sewage Treatment Systems. 2013.	Noted	
IV	Noise monitoring and prevention		
i.	Ambient noise levels shall conform to residential area/commercial area/industrial area/silence zone both during day and night as per Noise Pollution (Control and Regulation) Rules, 2000. Incremental pollution loads on the ambient air and noise quality shall be closely monitoring during construction phase. Adequate measures shall be made to reduce ambient air and noise level during construction phase so as to conform to the stipulated standards by CPCB/SPCB. Noise level survey shall be carried as per the prescribed guidelines and report in this regard shall be submitted to Regional Officer of the	Noted	
	Ministry as a part of six-monthly compliance report.		
iii.	Acoustic enclosures for DG sets, noise barriers for ground run bays, ear plugs for operating personnel shall be implemented as mitigation measures for noise impact due to ground sources.	Noted	
V	Energy Conservation measures		
i.	Compliance with the Energy Conservation Building Code (ECBC) of Bureau of Energy Efficiency shall be ensured, building in the State which have notified their own ECBC, shall comply with the State ECBC.	Noted	
ii.	Outdoor and common area lighting shall be LED	Noted	
iii.	Concept of passive solar design that minimize energy consumption in buildings by using	Noted	

Н	alf yearly Compliance report on conditions st [File No 21-8/2022-IA-III Date of Is	
S. No.	Conditions	Compliance Status for Apr' 25 to Sep '25
	design elements, such as building orientation, landscaping, efficient building envelope, appropriate fenestration, increased day lighting design and thermal mass etc. shall be incorporated in the building design. Wall, window, and roof u-values shall be as per ECBC specifications	
iv.	Energy Conservation measure like installation of CFLs/LED"s for the lighting the area outside the building should be integral part of the project design and should be in place before project commissioning	Noted
V.	Solar, wind or other renewable energy shall be installed to meet electricity generation equivalent to 1 % of the demand load or as per the state level /local building bye-laws requirement, which is higher	Noted Based on the requirement the renewable energy option will be explored during operation phase of the project.
vi.	Solar power shall be used for lighting in the apartment to reduce the power load on grid. Separate electric meter shall be installed for solar power. Solar water heating shall be provided to meet 20% of the hot water demand of the commercial and institutional building or as per the requirement of the local building byelaws, whichever is higher. Residential buildings are also recommended to meet its hot water demand from solar water heaters, as far as possible.	Noted The same shall be explored during operation phase of the project.
VI	Waste Management	
i.	A certificate from the competent authority handling municipal solid wastes, indicating the existing civic capacities of handling and their adequacy to cater to the MSW generated from project shall be obtained.	Noted for compliance
ii.	Disposal of muck during construction phase shall not create any adverse effect on the neighbouring communities and be disposed taking the necessary precautions for general safety and health aspects of people, only in approved sites with the approval of competent authority	Noted for compliance
iii.	Separate wet and dry bins must be provided in each unit and at the ground level for facilitating segregation of waste. Solid waste (0.4 ton/day) shall be segregated into wet garbage and inert materials.	Noted for compliance
iv.	Organic waste compost/Vermiculture pit/Organic Waste Converter within the	Noted for compliance


Н	Half yearly Compliance report on conditions stipulated in Environmental Clearance [File No 21-8/2022-IA-III Date of Issue of EC - 04/04/2022]				
S. No.	Conditions	Compliance Status for Apr' 25 to Sep '25			
	premises with a minimum capacity of 0.3				
	kg/person/day must be installed.				
V.	All non-biodegradable waste shall be handed	Noted for compliance			
	over the authorized recyclers for which a				
	written lie up must be done with the authorized				
	recyclers.				
vi.	Any hazardous waste generated during	Noted for compliance			
	construction phase, shall be disposed off as per				
	applicable rules and norms with necessary				
	approvals of the State Pollution Control Board.				
vii.	Use of environment friendly materials in bricks,	Noted			
	blocks and other construction materials, shall	Fly ash bricks will be used for construction.			
	be required for at least 20% of the construction				
	materials quantity. These include fly ash brick,				
	hollow bricks, MCs, Fly Ash Lime Gypsum block,				
	compressed earth blocks and other				
	environmentally friendly materials.				
viii.	Fly ash should be used as building material in	Noted			
	the construction as per the provisions of Fly	Fly ash bricks will be used for construction.			
	Ash Notification of September, 1999 and				
	amended as on 27th August, 2003 and 25th				
	January, 2016 Ready mixed concrete must be				
	used in building construction.				
ix.	Any wastes from construction and demolition	Noted			
	activities related thereto small be managed to				
	strictly conform to the construction and				
	Demolition Rules, 2016.	Noted			
X.	Used CFLs and TFLs should be properly collected and disposed off/sent for recycling as	Noted			
	per the prevailing guidelines/rules of the				
	regulatory authority to avoid mercury				
	contamination.				
VII	Green Cover				
i.	Topsoil should be stripped to depth of 20 cm	Noted			
"	from the areas proposed for buildings, roads,				
	paved areas, and external services. It should be				
	stack plied appropriately in designated areas				
	and reapplied during plantation of the				
	proposed vegetations on site.				
VIII	Transport				
i.	A comprehensive mobility plan, as per MoUD	Noted			
	best practices guidelines (URDPFI), shall be				
	prepared to include motorized, non-motorized,				
	public and private network. Road should be				
	designed with due consideration for				
	environment and safety of users. The road				
	system can be designed with these basic				
	criteria.				

Н	alf yearly Compliance report on conditions st [File No 21-8/2022-IA-III Date of Is	sue of EC - 04/04/2022]
S. No.	Conditions	Compliance Status for Apr' 25 to Sep '25
	 a. Hierarchy of roads with proper segregation of vehicular and pedestrian traffic b. Traffic calming measures. c. Proper design of entry and exit points d. Parking norms as per local regulation 	
ii.	Vehicles hired for bringing construction material to the site should be in good condition and should have a pollution check certificate and should conform to applicable air and noise emission standards be operated only during non-peak hours.	Noted
iii.	A detailed traffic management and traffic decongesting plan shall be drawn up to ensure that the current level -of service & of the road within a 05 Kms radius of the project as maintained and improved upon after the implementation of the project. This plan should be based on cumulative impact of the development and increased habitation being carried out or propose to be carried out by the project or other agencies in this 05 Kms radius of the site in different scenarios of space and time and the traffic management and the PWD/ competent authority for road augmentation and shall also have their consent to the implementation of components of the plan which involve the participation of these departments.	National Transportation Planning and Research Centre (NATPAC) has been awarded the work order for conducting the traffic study as per the condition. Traffic Study report is in the draft stage & will be shared once finalized.
i.	Human health issues All workers working at the construction site and involved in loading, unloading, carriage of construction material and construction debris or working in any area with dust pollution shall be provided with dust mask	Noted
ii.	For indoor air quality the ventilation provisions as per National Building Code of India.	Noted and will be complied.
iii.	Emergency preparedness plan based on the Hazard identification and Risk Assessment (HIRA) and Disaster Management Plan shall be implementation.	Noted Job safety analysis and risk assessment implemented at site. Emergency contact number displayed at site.
iv.	Provision shall be made for the housing of construction labour within the site with all necessary infrastructure and facilities such as fuel for cooking, mobile toilets, mobile, STP, safe drinking water, medical health care, creche etc. The housing may be in the form of temporary structures to be removed after the completion of the project.	Noted

Н	alf yearly Compliance report on conditions st [File No 21-8/2022-IA-III Date of Is	
S. No.	Conditions	Compliance Status for Apr' 25 to Sep '25
V.	Occupational health surveillance of the workers shall be done on a regular basis.	Medical fitness test conducted for all workers. Record attached.
vi.	A First Aid Room shall be provided in the project both during construction and operations of the project.	Noted.
XI	Miscellaneous	
i.	The project proponent shall prominently advertise it at least in two local newspapers of the District or State, of which one shall be in the vernacular language within seven days indicating that the project has been accorded environment clearance and the details of MoEF&CC/SEIAA website where it is displayed.	Noted. Enclosed as <i>Annexure IV</i> .
ii.	The copies of the environmental clearance shall be submitted by the project proponents to the Heads of local bodies, Panchayats and Municipal Bodies in addition to the relevant. offices of the Government who in turn has to display the same for 30 days from the date of receipt.	Noted. Enclosed as <i>Annexure IV</i> .
iii.	The project proponent shall upload the status of compliance of the stipulated environment clearance conditions, including results of monitored data on their website and update the same on half-yearly basis.	Noted
iv.	The project proponent shall submit six-monthly reports on the status of the compliance of the stipulated environmental conditions on the website of the ministry of Environment, Forest and Climate Change at environment clearance portal.	Complied
V.	The company shall have a well laid down environmental policy duly approved by the Board of Directors. The environmental policy should prescribe for standard operating procedures to have proper checks into cnvironmental/forest/ wildlife norms/conditions. The company shall have defined system of reporting infringements/deviation/violation of the environmental/ forest/wildlife norms/conditions and/or shareholders/stake holders. The copy of the board resolution in this regard shall be submitted to the MoEF&CC as a part of six-monthly report.	Noted

H	alf yearly Compliance report on conditions st [File No 21-8/2022-IA-III Date of Is	,
S. No.	Conditions	Compliance Status for Apr' 25 to Sep '25
vi.	A separate Environmental Cell both at the project and company head quarter level, with qualified personnel shall be set up under the control of senior Executive, who will directly report to the head of the organization.	Noted
vii.	Action plan for implementing EMP and environmental conditions along with responsibility matrix of the company shall be prepared and shall be duly approved by competent authority. The year wise funds earmarked for environmental protection measures shall be kept in separate account and not to be diverted for any other purpose. Year wise progress of implementation of action plan shall be reported to the Ministry/Regional Office along with the Six Monthly Compliance Report	Noted
viii.	The project proponent shall submit the environmental statement for each financial year in Form-V to the concerned State Pollution Control Board as prescribed under the Environment (Protection) Rules, 1986, as amended subsequently and put on the website of the company.	Noted
ix.	The project. proponent shall inform the Regional Office as well as the Ministry, the date of financial closure and final approval of the project by the concerned authorities, commencing the land development work and start of production operation by the project.	Noted
X.	The project authorities must strictly adhere to the stipulations made by the State Pollution Control Board and the State Government.	Noted
xi.	The project proponent shall abide by all the commitments and recommendations made in the EIA/EMP report and also that during their presentation to the Expert Appraisal Committee.	Noted
xii.	No further expansion or modifications in the plant shall be carried out without prior approval of the Ministry of Environment, Forest. And Climate Change (MoEF&CC).	Noted
xiii.	Climate Change (MoEF&CC) Concealing factual data or submission of false/fabricated data may result in revocation of this environmental clearance and attract action under the provisions of Environment (Protection) Act, 1986.	Noted

H	Half yearly Compliance report on conditions stipulated in Environmental Clearance [File No 21-8/2022-IA-III Date of Issue of EC - 04/04/2022]					
S. No.	Conditions	Compliance Status for Apr' 25 to Sep '25				
xiv.	The Ministry may revoke or suspend the	Noted				
	clearance, if implementation of any of the					
	above conditions is not satisfactory.					
XV.	The Ministry reserves the right to stipulate	Noted				
	additional conditions if found necessary. The					
	Company in a time bound manner shall					
	implement these conditions.					
xvi.	The Regional Office of this Ministry shall	Noted				
	monitor compliance of the stipulated					
	conditions. The project authorities should					
	extend full cooperation to the officer (s) of the					
	Regional Office by furnishing the requisite					
::	data/information/monitoring reports.	Alabad				
xvii.	The above conditions shall be enforced, inter-	Noted				
	alia under the provisions of the Water (Prevention & Control of Pollution) Act, 1974,					
	the Air (Prevention & Control of Pollution) Act,					
	1981, the Environment [Protection) Act, 1986,					
	Hazardous and Other Wastes (Management					
	and Transboundary Movement) Rules, 2016,					
	and the Public Liability Insurance Act, 1991					
	along with their amendments and Rules and					
	any other orders passed by the Hon'ble					
	Supreme Court of India/High Courts and any					
	other Court of Law relating to the subject					
	matter.					
xviii.	Any appeal against this EC shall lie with the	Noted				
	National Green Tribunal, if preferred, within a					
	period of 30 days as prescribed under Section					
	16 of the National Green Tribunal Act, 2010.					

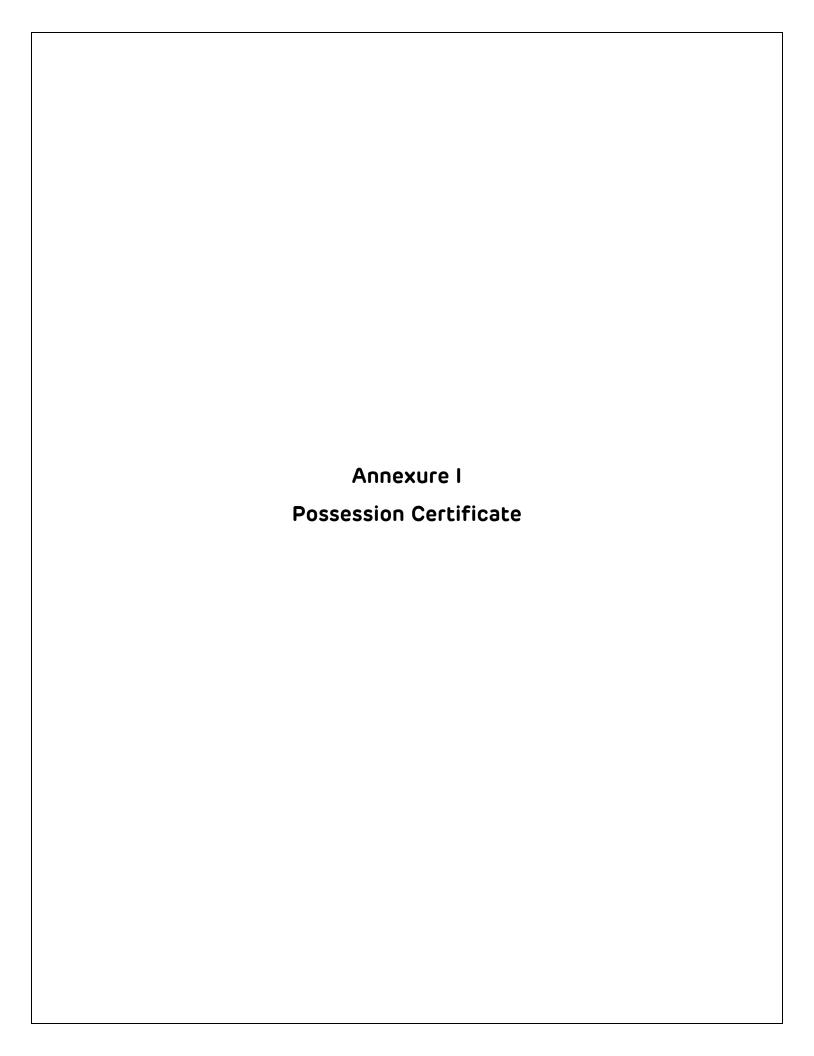







GOVERNMENT OF KERALA THRIKKAKKARA NORTH VILLAGE OFFICE

POSSESSION CERTIFICATE

Date: 01/01/2025 90458043

Name of Person to whom certificate is issued	BALAKRISHNAMADHUR
Name of Guardian	SELF
Address	BLUE STAR REALTORS PRIVATELIMITED, 0, ERNAKULAM
Post Office with PIN Code	ERNAKULAM NORTH, 682018
District	Ernakulam

Certified that land shown in the schedule below are in possession and enjoyment of the person as stated above.

Taluk / Village	Old Survey No	Re-Survey Block	ReSurvey No	Extent in Ha	Thandapper No	Thandapper Name	Class of Land
Kanayannoor/ ThrikkakkaraNorth	717/5/2	005		28.3290	24972		Purayidom

Date of issue of certificate	01/01/2025
Designation of the Issuing officer	Village Officer
Purpose for which the certificate is issued for	GENERAL
Remarks	Certct issued subject to Final Order of Hon SC Of India in CA 271/2016 and on Conditon that the land should be used for Industrial Purpose only

This certificate is issued on the basis of details given in the application and further verifications. Details, if any, given in the application and other documents attatched along with documents are found to be incorrect at a later date, the competent authority has all the right to cancel the certificate without prior intimation.


This Certificate is valid only for the purpose mentioned above.

Security Code: 2HU7X

NOTE:

^{1.} This digitally signed document is legally valid as per the Information Technology (IT) Act, 2000.

^{2.} Authenticity of this document can be verified from http://edistrict.kerala.gov.in/ and submitting the Certificate Number and Security code. Alternatively, please contact: 155300, 0471155300, 04712335523

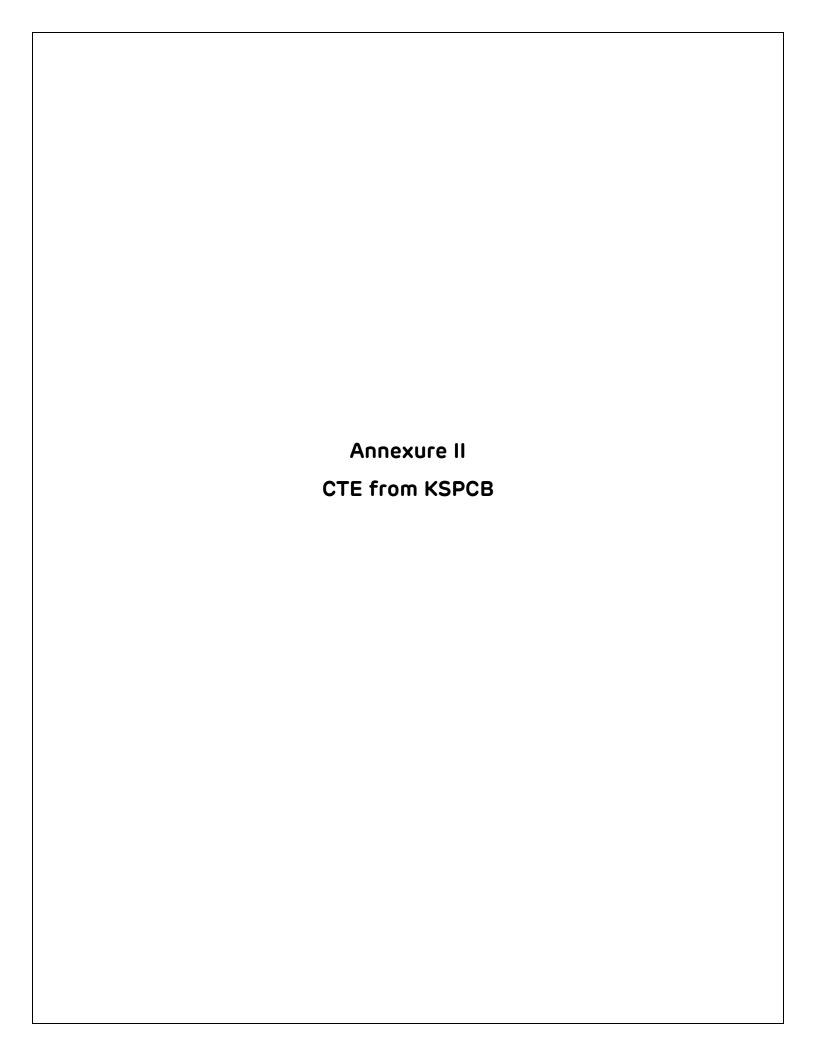

FILE NO: KSPCB/ER1/ICE/10079153/2025

Date of issue: 10-05-2025





KERALA STATE POLLUTION CONTROL BOARD CONSENT TO ESTABLISH

ISSUED UNDER

The Water (Prevention & Control of Pollution) Act, 1974

The Air (Prevention & Control of Pollution) Act, 1981

and

The Environment (Protection) Act, 1986

As per Application No.: 10079153 Dated: 28-04-2025

To

Blue Star Realtors Limited
Near Govt. Medical College, HMT Road, Kalamassery, Ernakulam, Pin - 683503

Consent No.: KSPCB/ER1/ICE/10079153/2025

Valid Upto : 01-05-2030

1. GENERAL

1.1. This integrated consent is granted subject to the power of the Board to withdraw consent, review and make variation in or revoke all or any of the conditions as the Board deems fit

1	VALIDITY	01-05-2030
2	Name and Address of the establishment	Blue Star Realtors Limited Near Govt. Medical College, HMT Road, Kalamassery, Ernakulam, Pin - 683503 E-Mail: manikandan.a@adani.com Contact Number: 7837111098
3	Occupier Details	A Manikandan . Blue Star Realtors Limited Near Govt. Medical College, HMT Road, Kalamassery, Ernakulam, Pin - 683503 E-Mail: manikandan.a@adani.com Contact Number:
4	Local Body	Thrikkakara Municipality
5	Survey Number	717/5-2
6	Village	Thrikkakkara North
7	Taluk	Kanayannur
8	District	ERNAKULAM
9	Capital Investment(Rs in Lakhs)	41698.0
10	Scale	Large
11	Category	RED
12	Annual fee(Rs)	749000.0
	Total Fee remitted(Rs)	3745000.0
13	Activity	Ware house project having built up area 147973.15 Sqm
14	Machinery details	DG set: 125 KVA x 1 no, 750 KVA x 1 no

2. CONDITIONS AS PER THE WATER (PREVENTION AND CONTROL OF POLLUTION) ACT, 1974

2.1. Sewage Treatment Plant (STP) consisting of treatment units having adequate capacity shall be installed above ground level/in cellar with proper inspection facilities including adequate lighting and ventilation and made functional/ arrangement for sewage treatment shall be provided, as per the proposal submitted along with the application, before commissioning of the establishment. Additional facilities required, if any, to achieve the standards laid down by the Board u/s 17(1)(g) of the Water Act shall also be made along with.

2.2. Water consumption: 202 KLD

2.3.Effluent generation: 200 KLD

2.4. The characteristics of effluent after treatment shall conform to the following tolerance limits:

SI.NO.	parameter	Unit	Tolerance Limit	
			For irrigation/soak pit	Gardenig/ flushing/ car washing
1	рН	-	6.5-9	6.5 – 8.5
2	BOD	mg/l	<10	<3
3	COD	mg/l	<50	<25
4	TSS	mg/l	<10	<10
5	Ammoniacal Nitrogen	mg/l	<5	<5
6	Oil & grease	mg/l	<10	<1
7	Total Nitrogen	mg/l	<10	<10
8	Fecal Coliform	MPN/100 ml	<230	<230
9	Total Phosphorous	mg/l	<2	<2

2.5. Mode of disposal of treated effluent: REUSE TO MAXIMUM EXTENT, BALANCE TO BE DISPOSED VIA SOAK PIT

3. CONDITIONS AS PER THE AIR (PREVENTION AND CONTROL OF POLLUTION) ACT, 1981

3.1. Adequate air pollution control measures shall be provided before the commissioning of the industry/establishment/DG set. Additional facilities required, if any, to achieve the standards laid down by the Board shall also be made along with.

Stack No.	Sources of Emission		Stack Height above		Control Equipments
			Ground Level	Roof level	
1	125 KVA DG Set	-	_	2.25 m	Acoustic enclosure
2	750 KVA DG Set			5.5 m	Acoustic enclosure

4.CONDITIONS AS PER The Environment (Protection) Act, 1986.

- 4.1 The construction activities shall be carried out strictly in compliance with the provisions of the Noise Pollution (Regulation and Control) Rules 2000.
- 4.2 Solid Waste Management Rules, 2016 shall be followed for the management of solid wastes. Biodegradable waste shall be segregated from non biodegradable waste at source. Facilities namely biobins/aerobins/biogas plant shall be provided for the biodegradable waste. Facility shall be provided for

the disposal of non biodegradable wastes to authorised collectors namely Haritha Karma Sena for the disposal of wastes for authroised treatment.

- 4.3 Plastic Waste Management Rules, 2016 and amendments shall be followed for the management of plastic waste. Single use plastic ban as per notifications and Government orders for Kerala shall be strictly be followed.
- 4.4 Hazardous waste generated if any, shall be disposed of in compliance with the provisions of the Hazardous and other Wastes (Management and Trans boundary Movement) Rules, 2016..
- 4.5 E-wastes shall be disposed of as per the provisions of E-waste management Rules, 2022 and amendments.
- 4.6 Construction activities shall be carried out strictly in compliance with Construction and Demolition Rules, 2016.
- 4.7 Waste batteries shall be disposed of as per the Battery Waste Management Rules, 2022
- 4.8 Necessary arrangements for scientific storage, handling, and disposal of any solid/hazardous/Plastic wastes including garbage shall be provided as per the Solid Waste Management Rules 2016, Hazardous and other wastes (management and Handling) rules2016, Plastic waste (management and Handling) rules2016 before commissioning of the unit.
- 4.9 Conditions of Environmental Clearance shall be strictly followed.

5.SPECIFIC CONDITIONS

- 5.1 This Consent is granted subject to the power of the Board to review and make variation in all or revoke the conditions as the Board deems fit as per the relevant Acts/Rules.
- 5.2 This Consent, unless withdrawn earlier shall be valid as specified above. At the end of the validity period if the construction is not completed, the same shall be got renewed. Late application shall be accepted only with fine as applicable. If the construction is not started within the validity period, then applicant shall apply afresh for the consent to establish.
- 5.3 Consent to Operate shall be obtained before commissioning the building under the Water (Prevention and Control of Pollution) Act, the Air (Prevention and Control of Pollution) Act and the relevant Rules under Environment (Protection) Act. The application for 'consent to operate' shall be accompanied by the following.
- Undertaking of the builder on Rs.100 stamp paper that all facilities to comply with the conditions of the consent to establish have been duly provided.
- ii. Certifications by the consultant to that effect.
- iii. Operation & Maintenance contract (copy).
- iv. Performance guarantee (copy).
- v. Copy of Consent to establish
- vi. Outlet location drawing.
- 5.4 No change or alteration of the establishment is to be made without the prior written permission of the Board. Any change in the particulars furnished and/or in the identity of the occupier/authorized agent shall be intimated to the Board forthwith.
- 5.5 A minimum set back as per Kerala Municipality Building Rules shall be provided between the boundary and the building and the set back can be utilized for the development of green belt.
- 5.6 Arrangements for segregation, collection, treatment and disposal of bio degradable and non degradable/recyclable garbage shall be provided.
- 5.7. Arrangements shall be provided for rain water harvesting and for utilization of harvested rain water.
- 5.8 Excavation and piling operation shall be done without causing damage to the nearby buildings and without causing nuisance to the neighbors.
- 5.9 The construction debris and mud discharges etc from the construction site shall be disposed safely and the same shall be intimated to the Board's office in advance.
- 5.10 Proper precautionary measures shall be provided during construction phase to minimize disturbance

due to excavation, piling, transportation of materials etc.

- 5.11 Sanitation facilities shall be provided for the construction workers and effluent shall be disposed off safely.
- 5.12 The STP shall be constructed above ground level. If the preliminary units are to be constructed below ground level, equalization onwards shall be constructed above ground level. There shall be no bypass lines or seepage in preliminary treatment units (collection tank, screens, oil & grease trap, and grit chamber).
- 5.13 Storm water drains have to be designed in such a way that no waste water enter the storm water drain.
- 5.14 Sewage treatment plant (STP) shall be set up maintaining a minimum distance of 25 log Q (where Q is the discharge of waste water in m3 /day) from the nearest residence./education institution/public office/hospital/place of worship/community hall similar establishments. The distance to water bodies shall not be less than 10 log Q from the discharge point of treated sewage to water bodies. Violation of distance criteria for STP, DG sets and other pollution control measures attracts heavy environmental compensation (EC). EC equivalent to 10.5 times the annual consent fee is liable to be levied in such cases
- 5.15 Proper facilities shall be provided for reusing treated water other balance shall be disposed through soak pit after achieving the standards prescribed above.
- 5.16 It has to be ensured that the soak pit is capable of absorbing the said quantity. For this, the project proponent (with any consultant in this field) shall conduct and produce a copy of percolation test done as per IS-2470-2 (1985) and report the standard percolation rate of the soil in the site. The spots where percolation test is done shall be informed to the Board (with photographs of the conduction of the test).
- 5.17 Separate water meters shall be provided for measuring the quantity of treated water and the quantity of reused treated water.
- 5.18 Log books shall be provided to register the daily energy consumption in STP and quantity of waste water treated and treated water recycled.
- 5.19 TOD type energy meter shall be installed exclusively for the effluent treatment system and shall be maintained properly.
- 5.20 Lighting arrangements shall be provided in the effluent treatment and recycling area.
- 5.21 The D. G. sets shall be provided with a minimum chimney height $0.2\sqrt{\text{KVA}}$ meters above roof level of the highest nearby building (Where KVA is the capacities of all DG sets). The D. G. sets shall be placed at a minimum distance of $\sqrt{(\text{KVA/2})}$ meters from the neighbouring residences / worship places / institutions (where KVA is the capacity of DG sets). The DG sets shall be provided with acoustic enclosures
- 5.22 Non-biodegradable wastes such as plastic and other recyclables shall be collected with due segregation and disposed off safely to authorized recyclers.
- 5.23. Adequate fire safety measures shall be provided in accordance with fire safety regulations.
- 5.24 The occupier shall engage Wastewater Treatment Plant Technician (with NCVET NSQF certificate) for the operation of STP
- 5.25 Water & energy conservation measures shall be adopted. Renewable source of energy namely solar energy shall be utilized.
- 5.26 In case of usage of ground water, the Project Proponent must obtain NOC from CGWA within one month from the date of issue of ICE/ICO unless falling in exempted category as per MoJS Guidelines dated 24.09.2020 and amendments dated 29.03.2023 thereto.
- 5.27 Location of the establishment shall be as shown in the drawing attached. No change or alteration to the above shall be made without prior consent of the Board.
- 5.28 This Consent is granted on the basis of the affidavit and other documents furnished by the applicant. If any information furnished in the application/affidavit/document is found false or in the case of non-compliance of the conditions of the Integrated Consent, the same is liable to be revoked/cancelled.

SIGNATURE OF ISSUING AUTHORITY

CHAIRMAN




To


M/s Blue Star Realtors Limited

Near Govt. Medical College, HMT Road, Kalamassery, Ernakulam, Pin - 683503

E-Mail: manikandan.a@adani.com Contact Number: 7837111098

- 1. This digitally signed document is legally valid as per the Information Technology Act 2000
- 2. For verifying this document please go to www.keralapcbonline.com and search using Certificate Number/name of the unit/Application Number in "Certificate Verification" link in the home page of the Board's Phoenix website.

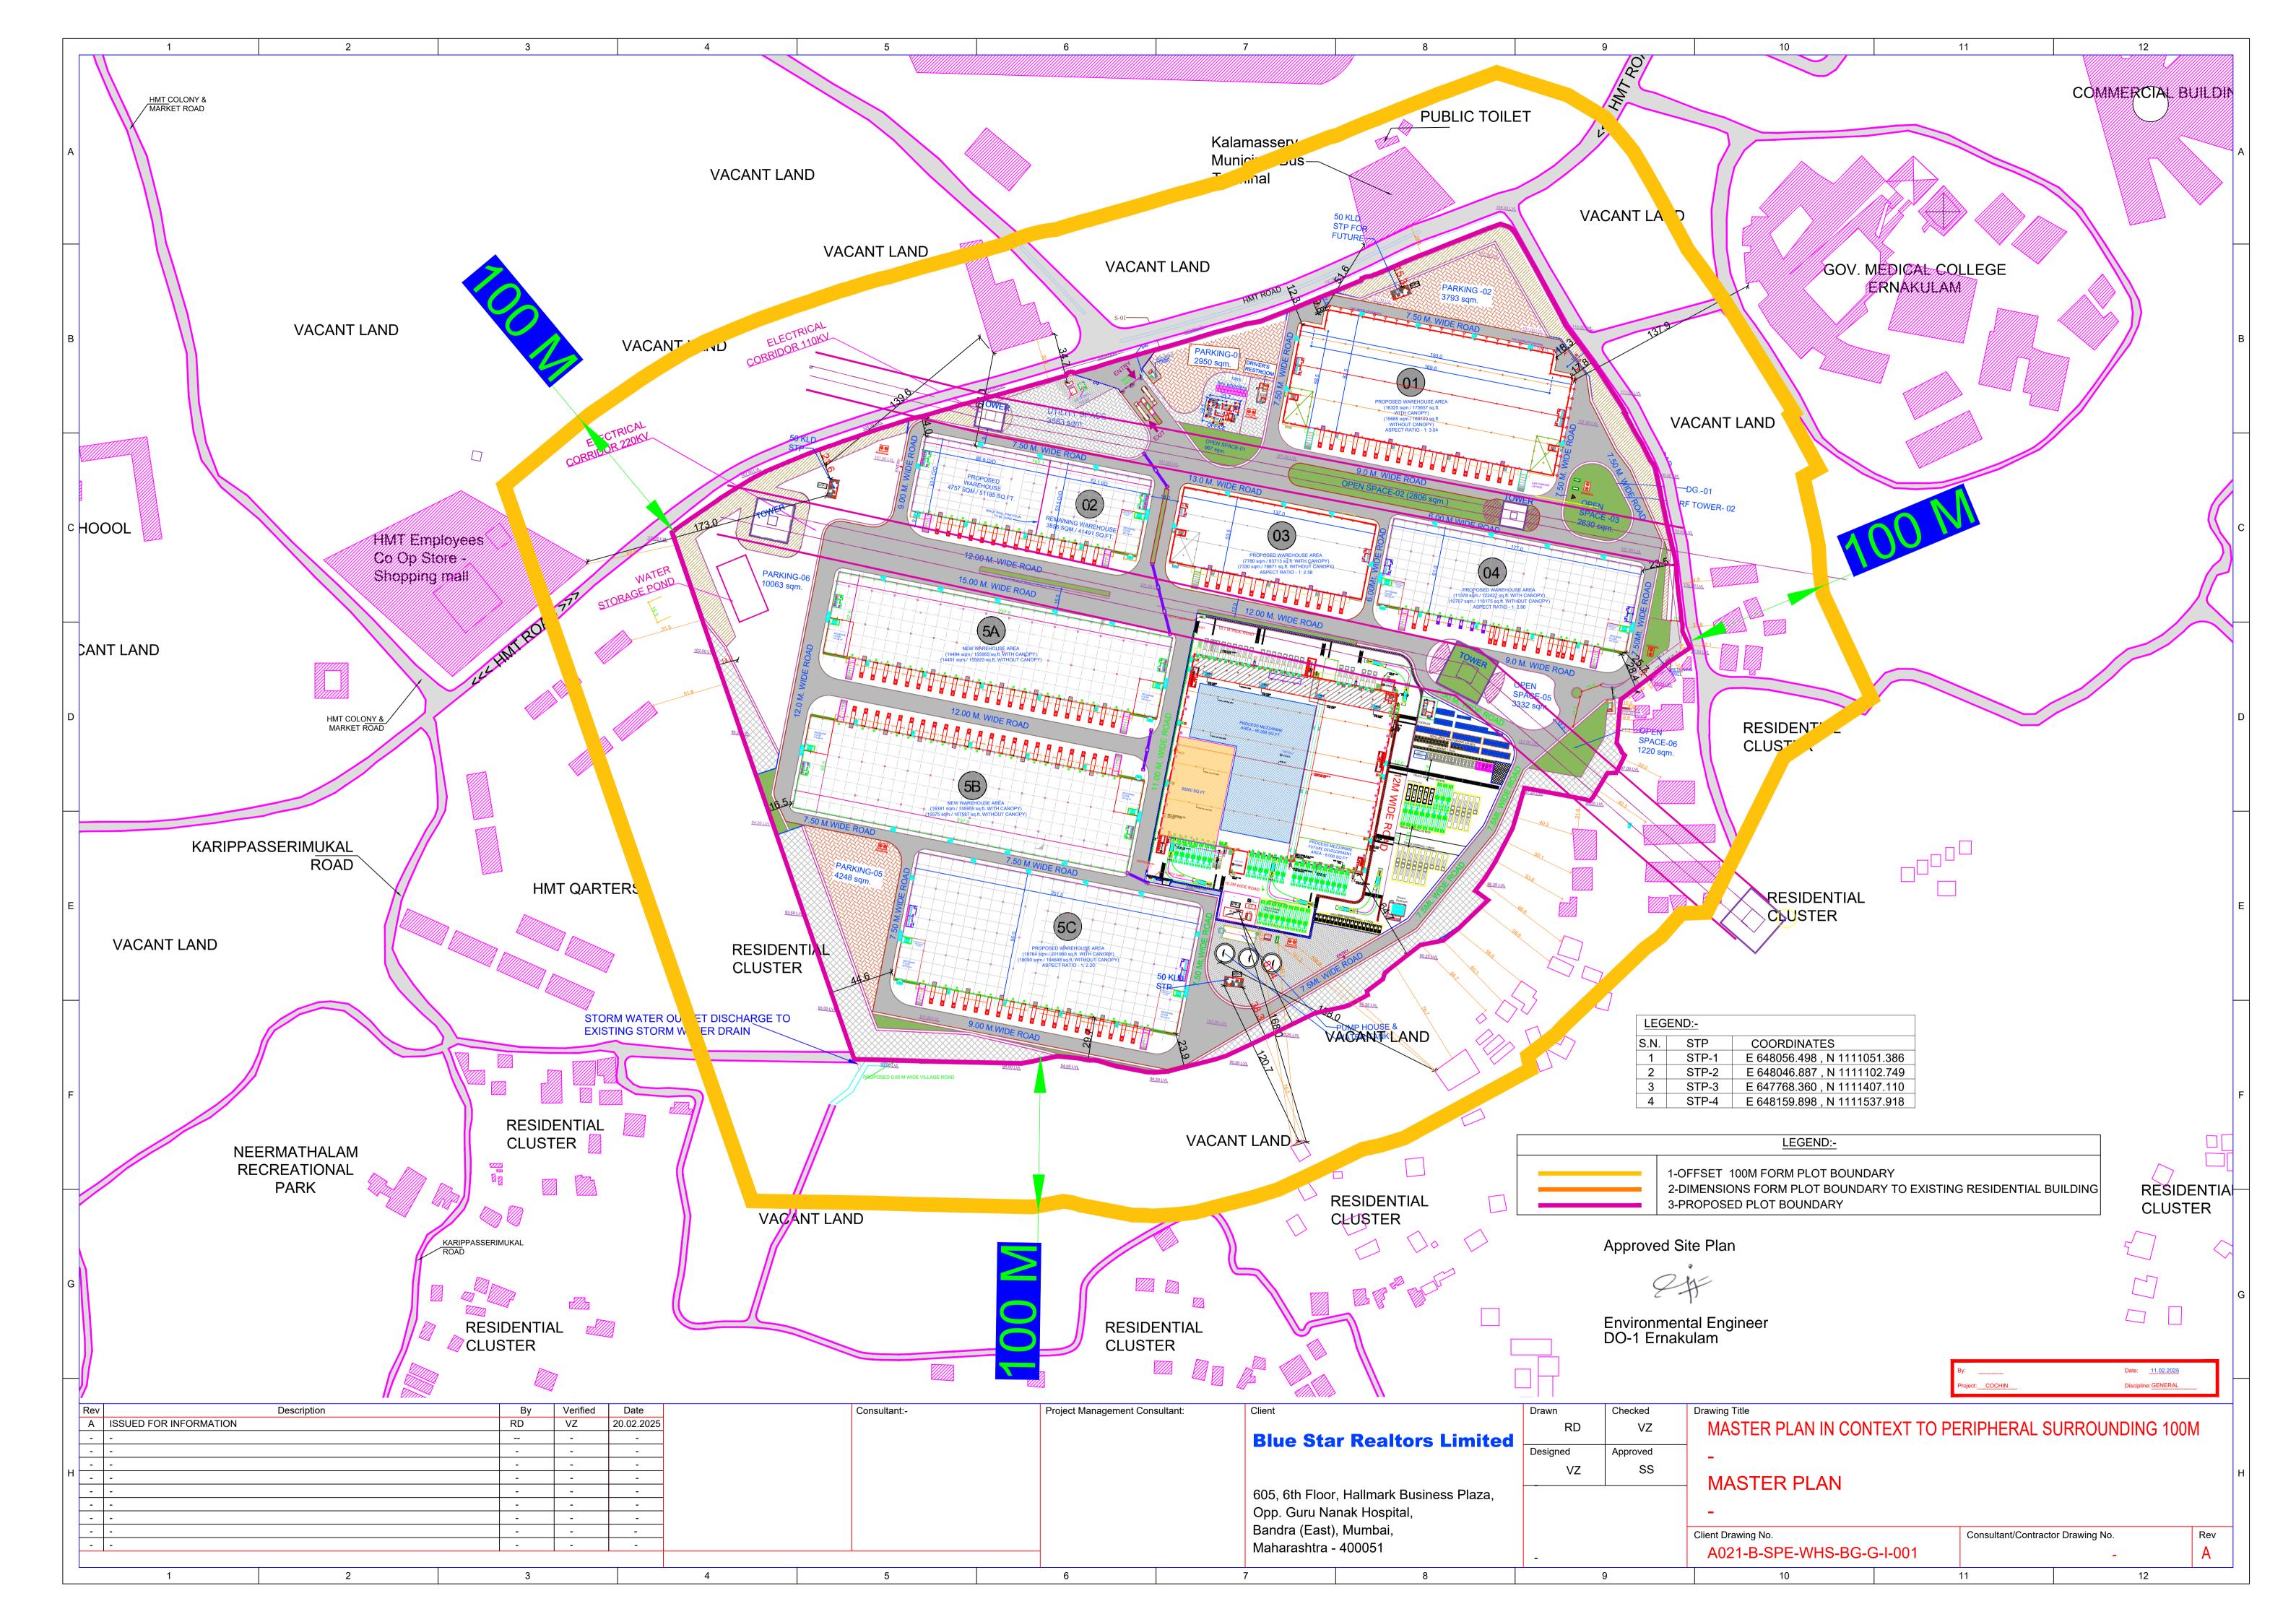

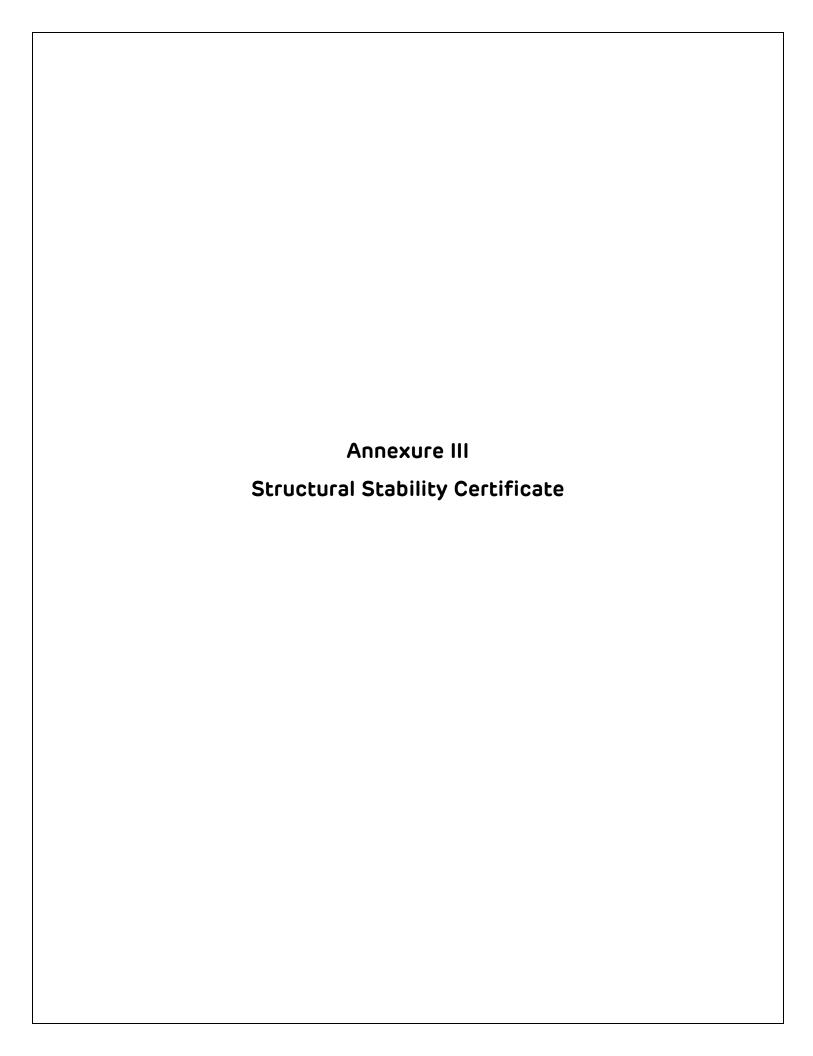

Akhil Paul

Member of Institution of Engineers India

Reg-No: AM17+7927 Category-1st Class M-Tech Structural •Chartered Engineer •Structural Consultant

Mob: +91 9400047827

Soil Investigation Expert

safe structural consultancy @gmail.com

CERTIFICATE OF STABILITY

1.	Name of the building		Proposed ware house for Mr. A Manikandan
2.	Village	/Taluk/District the building is located	Thrikkakara North/Kanayannur/Ernakulam
3.	Company/ Firm/ Occupier of the building		A Manikandan, 8-1/15, Kaveri Nathi 2nd Street, Mahatma Gandhi Nagar, Anaiyur, Madurai
1.	Survey No.		717/5-2
5.	Type of occupancy		Storage (Group H)
5.	Details of construction of the building (Particulars of foundation, Specification of value) I) Foundation		Isolated footing
	II)	Superstructure	Steel Structure
	III)	Floor	decking Sheets
	IV) Roof		Panel Sheets

The structural design of the above mentioned building is done by me with reference to Indian Standard Institute Loading standards 875 (latest version) and other relevant Indian Standard Codes. Seismic loads and wind loads are taken into consideration for the building design. I hereby certify that the structural details provided for the building is structurally safe for the construction and use.

Registration No : AM174792 Category : 1 CLASS

Date of certification : 16-01-2025

AKHIL PAUL M.E. (Structural)

Institute of Engineers, Reg. No: AM1747927 SAFE STRUCTURAL CONSULTANCY S. N. JUNCTION, TRIPUNITHURA

CONSULTANT CONSULTANT

Akhil Paul

Member of Institution of Engineers India

Reg-No: AM1747927 Category-1st Class

M-Tech Structural

•Chartered Engineer •Structural Consultant

Mob: +91 9400047827

Soil Investigation Expert

safestructuralconsultancy@gmail.com

CERTIFICATE OF STABILITY

1.	Name of the building		Proposed ware house for Mr. A Manikandan
2.	Village/Taluk/District the building is located		Thrikkakara North/Kanayannur/Ernakulam
3.	Company/ Firm/ Occupier of the building		A Manikandan,
			8-1/15, Kaveri Nathi 2nd Street,
			Mahatma Gandhi Nagar,
			Anaiyur, Madurai
4.	Survey No.		717/5-2
5.	Type of occupancy		Storage (Group H)
6.	Details of construction of the building		
	(Particulars of foundation, Specification of various parts)		
	I)	Foundation	Isolated footing
	II)	Superstructure	Steel Structure
	Ш)	Floor	decking Sheets
	IV)	Roof	Panel Sheets

The structural design of the above mentioned building is done by me with reference to Indian Standard Institute Loading standards 875 (latest version) and other relevant Indian Standard Codes. Seismic loads and wind loads are taken into consideration for the building design. I hereby certify that the structural details provided for the building is structurally safe for the construction and use.

Registration No

: AM174792

Category

: 1 CLASS


Date of certification : 16-01-2025

AKHIL PAUL

M.E. (Structural)

Institute of Engineers, Reg. No: AM1747927 SAFE STRUCTURAL CONSULTANCY

S. N. JUNCTION, TRIPUNITHURA

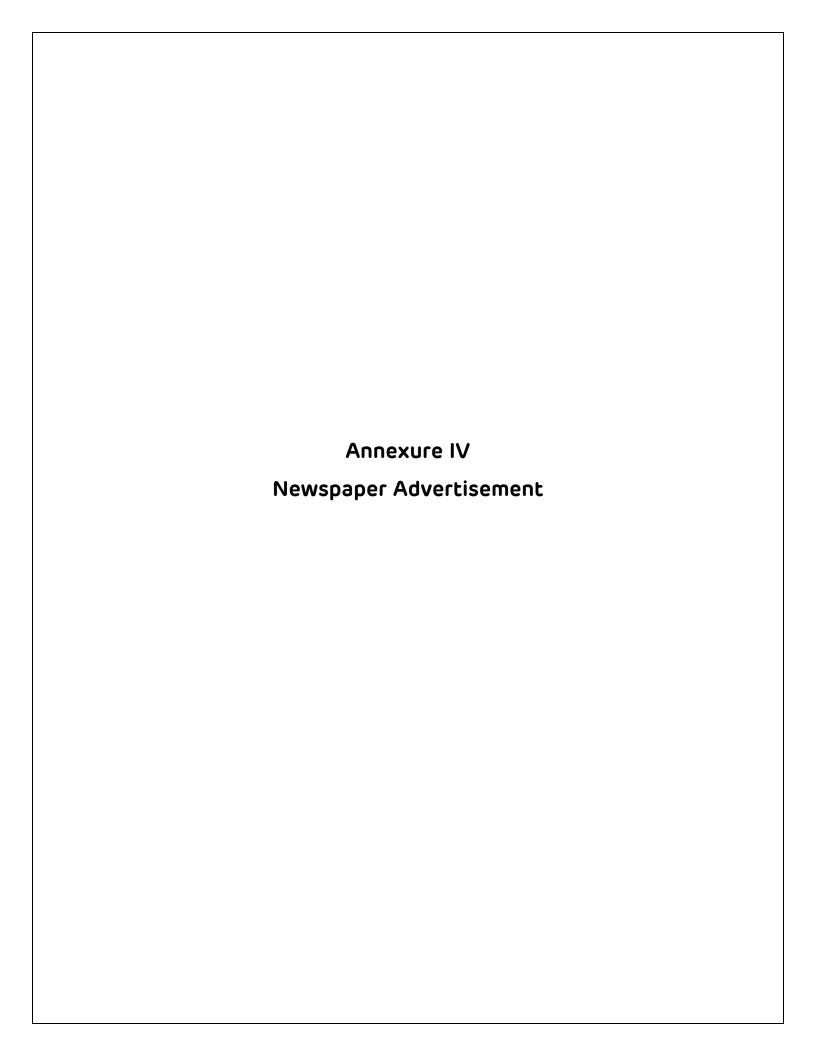

FOLLOW US: (O facebook.com/thehinde twitter.com/the_hindu

SATURDAY, MARCH 9, 2019



THIRUVANANTHAPURAM

30 pages - ₹6.00



SP releases first list. Mulayam to contest from Mainpuri



No militant groups will be allowed to operate from Pakistan: Imran



Former Trump aide Paul Manafort gets 47 months in jail for fraud

Khawaja, Kohli hit tons as Australia wins third one-dayer

ArcelorMittal to take over



Tribunal clears

global magnate's

₹42,000 cr. deal

After a protracted legal bat-

tle, the National Company

Law Tribunal (NCLT), Ahme-

dabad, on Friday approved a

₹42,000 crore resolution

plan of global steel magnate

ArcelorMittal to take over

the debt-ridden-Essar Steel

in Gujarat. The approval for

the mega deal came almost

583 days after the NCLT be-

gan the insolvency proceed-

ings, instead of the mandar-

Bankruptcy proceedings

Essar Steel runs a 10-million-

tonne steel mill at Hazira in

Gujarat and owes over

₹49,000 crore to over two

dozen banks, led by the

state-run SBI, and has been

MAHESH LANGA

debt-ridden Essar Steel

Oct. 19: ArcelorMittal says Commit-

tee of Creditors (CoC) has tagged it

Jan. 29, 2019

NCLT junks

Rutas' ₹54.389

cr. settlement

Narch & NCL

Oct. 26 Ruias of-

fer ₹54,389 crore

for settlement

admitted claims

of creditors and

approves ArcleorMittal bid

of the entire

employees

Oct. 27: CoC

PRINTED AT - CHENNAL - COMBATORE - BENGALURU - HYDERABAD - MADURAL - NOIDA - VISAKHAPATNAM - THRUVANANTHAPURAM - KOCHI - VIJAYAWADA - MANGALURU - TIRUCHIRAPALLI - KOLKATA - HUBBALLI - MALAPPURAM - MUMBAI - TIRUPATI - LUCKHOW - CUTTACK - PATHA

Takeover tale

Aug. 2, 2017: NCLT

admits insolvency

Nov. 23: Insolvency

and Bankruptcy

Code amendment

bars promoters of

Feb. 12, 2018: Final

bids received only

from ArcelorMittal

and NuMetal

plea against Essar Steel, filed by the SBI

Crime Branch inquiry into Wayanad shoot-out

THIRUVANANTHAPEZAM The State government on Friday ordered a Crime Branch (CB) inquiry into the death of suspected Maoist C. P. Jaleel, 26, in a purported firefight with police commandos near a forest resort at Laki:idi in Wayanad

late Wednesday. KERALA FPAGE 9

LDF seals LS poll pact A meeting of the LDF State committee here on Friday formally cleared the sharing of Lok Sabha seats between the CPI and the CPI(M). The [- : contesting four seats the CPI(M) 16

KERALA PPAGES

METROPLUS > 6 PAGES

SC appoints 3-member panel to mediate in Ayodhya dispute

Committee will start work in Faizabad in a week, and file status report in 4 weeks

KRISHNADAS RAJAGOPAL

A Constitution Bench of the Supreme Court on Friday referred the Ayodhya dispute for mediation in a bid to heal

minds and hearts. The five-judge Bench, led by Chief Justice of India Ranjan Gogoi, appointed a panel of mediators, comprising former Supreme Court Judge F.M.I. Kalifulla as chairman, Art of Living founder Sri Sri Ravi Shankar, and Sriram Panchu, a senior advocate with experience in alterna-

tive dispute resolution The mediation would start in a week in Faizabad district of Uttar Pradesh - of which the disputed area is a part - with the process con-

ducted in-camera. Stressing the need for "utmost confidentiality" in the

The chosen three

Two legal luminaries and a spiritual leader, all with roots in Tamil Nadu, have been named by the Supreme Court to work towards the mediation of the case which has been draw ing on since 1992: A orief look at the three

conduct of the mediation to

ensure its success, the court

opined that it might be best

if the media refrained from

reporting the proceedings.

"We are of the further opi-

nion that while the media-

tion proceedings are being

carried out, there ought not

to be any reporting of the

said proceedings either in

Justice F.M.I. Kalifulla The former Supreme Court judge, who will head the panel, began his legal career in 1975 After being appointed to the Madras HC in 2000. he rose through the ranks and was appointed Chief Justice of the J&K High

Court in 2011. He was ap-

pointed to the SC in 2012

the print or in the electronic

media," the Bench said in its

order. However, the court

stopped short of passing any

gag order on the media and left it to the mediators to

pass "necessary orders in

writing, if so required, to res-

train publication of the de-

tails of the mediation

and retired in July 2016

Sriram Panchu: A senio advocate at the Madras HC. he is an expert mediator who founded The Mediation Chambers in 2005. He is president of the Association of Indian Mediators and a director of the International Mediation Institute. He was appointed by the Supreme Court to mediate a 500 so km dispute between Assam and Nagaland

Sri Sri Ravi Shankar: The spiritual leader has been attempting mediation in the case for some time now



nel has been given eight weeks, the court urged the mediators to "conclude at the earliest." The Bench also directed them to file a status

SURPRISING, SAYS BSS + PAGE 14 STRANGE TURN > EDITORIAL

Kummanam quits, to contest from capital

State leadership welcomes decision

NISTULA HEEBAR NEW DELIH!

Mizoram Governor Kumma nam Rajasekharan resigned on Friday. President Ramnath Kovind accepted the resignation and assigned temporary charge of the Aizawl Raj Bhavan to Assam Governor Jagdish Mukhi.

Mr. Rajasekharan will be Kummanam Rajasekharan

Modi slams assault on Kashmiris

SPECIAL CORRESPONDENT

Prime Minister Narendra Modi on Friday slammed the attack on two Kashmiri vendors in Lucknow and lauded Chief Minister Yogi Adityanath for promptly arresting the accused.

Addressing a meeting in Kanpur, Mr. Modi stressed the need for "unity" to "uproot terrorism".

Mr. Modi accused the

Rafale documents not stolen: AG does U-turn

PRESS TRUST OF INDIA NEW DELIE

In a reversal of his submission in the Supreme Court on Wednesday, Attorney General K.K. Venugopal on Friday claimed that the Defence Ministry's documents, pertaining to the purchase of the Rafale fighter aircraft, were not stolen from the

He clarified that what he meant in his submission was that the petitioners had

sparked off a political row, with Congress president Rahul Gandhi targeting the government over the alleged loss of such sensitive pap-

sition has alteged what was argued [in the court] was that files had been stolen from the Defence Ministry. This is wholly incorrect. The statement that files have been stolen is wholly incorrect," Mr. Venugonal said

"I am told that the oppo-

Approval of the deal translates into a haircut of about

ed 270 days.

under bankruptcy proceedings since June 2017.

Essar Steel's was one of the 12 large non-performing assets accounts identified by the Reserve Bank of India (RBI) for bankruptcy proceedings to recover dues of banks and financial institu-

Soon after the RBI's direction, the largest lender SBI and Standard Chartered Bank filed insolvency proceedings against the company at the Ahmedabad Bench of the NCLT in June 2017.

With the NCLT's verdict, the original promoters of Essar Steel, Shashi and Ravi Ruia, have lost control of their once flagship facility.

On Friday, clearing the ArcelorMittal's bid, NCLT said it cannot impose judicial view over banks' wisdom. However, the tribunal bench asked the Committee of Creditors (CoC) to reconsider distribution of dues, suggesting that the lenders should consider giving 15 % of total offer to operational creditors, who are not entitled to recover their dues under the resolution plan cleared by the CoC and endorsed by the Tribunal.

Only 3.32 lakh MSME jobs created in last four years, finds CII survey

Govt. data for 2012-2015 recorded 11.54 lakh new jobs

SPECIAL CORRESPONDE:-T

The number of net jobs created in the Micro, Small and Medium Enterprises (MSME) sector in the last

The findings for the fouryear period - beginning 2015-16 - pale in comparison with that from the government's Ministry of Micro, Small & Medium

counted for over 50% of the jobs created in this period (2015-16 to 2018-19).

It also shows that 73% of the jobs were created by mi-



. camera utere is a surveillance camera.

"The fixed surveillance cameras were a failure. Till date, we have hardly caught anyone with visuals from

cameras are placed at random places everyday, waste dumpers will be wary of being caught on camera.

"The camera is the type that is usually used in for-

will be bought in the future, based on the effectiveness.

City Corporation Mayor V.K.Prashant handed over the cameras to the health inspectors of the various cir-

Graft alleged in airport privatisation

SPECIAL CORRESPONDENT THIRUVANANTHAPURAM

Left Democratic Front (LDF) convener A. Vijayaraghavan has alleged massive corruption by the BJPled NDA government in handing over AAI-managed six airports, including the Thiruvananhapuram international airport, to the Adani Group.

Inaugurating a dharna in front of Raj Bhavan here on Friday against the privatisation move of the airports, the LDF convener said corruption of the scale the country had not witnessed so far had taken place in the decision of the NDA government to hand over the airports to private players and corporates.

Mr. Vijayaraghavan said citizens will give a befitting reply to the Centre in the elections to the Lok Sabha.

ENGAGEMENTS

Srl Swati Tirunal Sangita Sabha: Thrimoorthy Araadhana festival, Unchavrithi procession, 7,30 a.m., Music concert led by Aswathi Tirunal Rama Varma, 6 p.m.

NOTICE

Environmental Clearance for the proposed building stone quarry in Survey No. 555/2 at Nagaroor Village, Chirayinkeezhu Taluk, Thiruvananthapuram has been accorded to Adani Vizhinjam Port Private Limited by State Environment Impact Assessment Authority (SEIAA) vide letter No.1200/EC2/2018/SEIAA dated 01.03.2019. The copy of the clearance letter is available in the office of SEIAA, and also on the website www.seiaakerala.org.



INDIAN RAILWAYS ORGANIZATION FOR ALTERNATE FUELS

4th Floor, Railway Offices Complex tilak Bridge, New Delhi-110002 (India)

कोत: 91—11—23379004, फंबर: 91—11—23379083. वेबसाहट: www.iroaf.indianrailwaya.gov.in

CORRIGENDUM II, DATED: 09.03.2019

Corrigendum II (including revised Annexure 3) regarding response to Compension in (including levised Atmexiste 3) regarding response to Pre-Bid Queries and amendment in tender document for "Conversion of 1400 HP diesel engine of DRIVING POWER CAR (DPCs) of DEMU trains of Indian Railways to Dual Fuel Engines (Diesel-LNG) -TENDER NO. IROAF/LNG/P11/2019* has been uploaded on www.irspp.gov.in.



On behalf of the President of India, Manager, Effluent Management Section [EM], Nuclear Fuel Complex, Hyderabad – 500 062, Invites sealed tenders for buying the following effluent from NFC on "As is where is condition" for a Section 12 months from the date of the Issue of the sale order.

| Soo | Tender No. | Name of Efficient | Constitution | Const



2 & 3 BHK Luxury

3-

2-





THE NATIONAL DAILY IN MALAYALAM

THURUPALIAL THE APPEALS KOZHIKODE : KOCHI THRISSUR | KANNUR | KOTTAYAM | MALAPPURAM KOLLAM | PALAKKAD | ALAPPUZHA | MUMBAI CHENNAI! BENGALURU! DELHI! CUBAI

Cale 22 | alle 7 8.00



ലോക്സദാ തിരഞ്ഞെടുപ്പിന് കേരളത്തിലെ മൂന്നുമുന്നണികളും അവസാനവട്ട തയ്യാറെടുപ്പിലാണ്. 20 മണ്ഡലങ്ങളിലേയും സ്ഥാനാർഥികളെ നിശ്ചയിച്ച് ഇടതുമുന്നണി ഒരടി മുന്നിലെത്തിക്കഴിഞ്ഞു. യു.ഡി.എഫിൽ ഘടകകക്ഷിയായ മുസ്ലിം ലീഗ് രണ്ട് സ്ഥാനാർഥികളെയും പ്രഖ്യാപിച്ചൂപ്പോൾ, സാവ്യതാ പട്ടികയുരാതി കോൺഗ്രസ് നേതാക്കൾ ഹൈക്കമാൻഡിനെ സമീപിക്കാനൊരുങ്ങുകയാണ്. കേരള കോൺഗ്രസിലും എരു സരുവാർഥിയെ സംബന്ധിച്ച് അന്തിമ തീരുമാനം ആയിട്ടില്ല. ഇടത്-വലത് മൂന്നണികളുടെ ഡോനാർഥി പ്രഖ്യാഹരതിനുശേഷം അന്തിമപട്ടികയ്യ് മൂപം നൽകാമെന്നതാണ് എൻ.ഡി.എ.യുടെ നിലപാട്



ഇനിയെല്ലാം രൈക്കമാൻഡ്

സാധ്യതാ പട്ടിക തയ്യാർ

സ്ക്രീനിങ് കമ്മിറിയിലേക്ക് കൂടുതൽ നേതാക്കളെ വിളിച്ചു

അനിഷ് ജേക്കബ്

 വോക്സഭാ തിരഞ്ഞെടുപ്പിനുള്ള കോൺഗ്രസ് സാധ്യതാ പട്ടികണ്ണ് നേതൃത്വം രൂപംനൽകി. തുടർചർച്ചകളും സ്ഥാനാർ ഥി നിർണയവും ഡൽഹിയിൽ കേന്ദ്ര സ്ത്രിനിങ് കമ്മിറ്റിയിൽ നടക്കും. ഇന്ദിരാഭവനിൽ മുല്ലപ്പള്ളി രാമചന്ദ്രനും രമേശ് ചെ ന്നിത്തലയും ഉമ്മൻ ചാണ്ടിയും നടത്തിയ ചർച്ചയിലാണ് പട്ടി

തിങ്കാം, ചൊവ്വ ദിവസങ്ങളിൽ ഡൽഹിയിൽ നടക്കുന്ന സ്ക്രീ നീങ് കമ്മിറ്റിയിലേക്ക് കെ.പി.സി.സി. മുൻ പ്രസിഡൻറുമാരായ വി.എം. സുധിരൻ, എം.എം. ഹസൻ, പ്രചാരണ സമിതി അധ്യ ക്ഷൻ കെ. മുരളിധരൻ, വി.ഡി. സതിശൻ, പി.ജെ. കുരുൻ യു.ഡി.എഫ്. കൺവിനർ ബെന്നി ബെഹനാൻ എന്നിവരെയും വിളിച്ചിട്ടുണ്ട്. കൂടാതെ എ.കെ. ആൻറണി, ഉമ്മൻ ചാണ്ടി, മു ല്ലപ്പള്ളി രാമചന്ദ്രൻ, രമേൾ ചെന്നിത്തല, കെ.സി. വേണുഗോ

ളുള്ളും രാമ്പെല്ലവ, രാമാഗ ചെവ്നുന്നും പ്രവാദ്യ വാട്ട് നുട്ടെയ്ക്കും. പാൽ നുടത്തിയ നേതാക്കളും പങ്കെടുക്കും. ഉപ്പൻചാണ്ടി, മുളപ്പള്ളി രാമപ്പെന്റൻ, കെ.സി. വേണ്യഗോ പാൽ എന്നീഡി മത്സരിക്കുന്ന കാര്യത്തിൽ കോൺഗ്രസ് ഹൈ ക്കൊൻഡിൻെ നിലപാടായിരിക്കും നീർണായകം. ഇവർ മത്സ രിക്കുന്നപക്ഷം അതിനനുസരിച്ച് മാറ്റം പട്ടികയിൽ ഉണ്ടാകും കാസർകോട് പി.സി. വിഷ്ലുനാഥിനെ നിർത്തിയൊരു പരീക്ഷ ണം നേതൃത്വത്തിൻെ ആലോചനയിലുണ്ട്. സാമുദായിക സന്തുലനവും സ്ഥാനാർഥി നിർണയത്തിൽ പ്രധാനമാകും.

സംസ്ഥാന നേത്രത്വത്തിന്റെ നിർദ്ദേശം

ശേരി തരാർ cooriginaca കൊടിക്കുന്നിൽ സുരേഷ് ആവേറാ ആസ്റണി mently കെസി വേണുഗോഹത് ചെപ്പി തോമസ്

എം.പി.മാർ എം.എൽ.എ.മാർ

പോരിനൊരുങ്ങി ഇടതുമുന്നണി

കാസർകോട്

agmid

orsava

cayelcag

ອາການາກ

anguage

magamand

aperens

क्युडा

കോട്ടയം

menus

കൊല്ലം

പത്തനംതി

cochigno

തുറിഞ്ഞർ

എറണാകുള

முழுத்

സി.പി.എം. പട്ടികയിൽ രണ്ട് ജിലാ സെക്രട്ടറിമാരും

ഇന്നസെന്റ് ഇത്തവണ സ്വതന്ത്രനല്ല

ബിജു പരവത്ത് തിരുവനത്തപുരം

>തിരഞ്ഞെടുപ്പുപ്രഖ്യാപനത്തി നുമുന്നേ മത്സരത്തിന് കളമൊ രുക്കി ഇടതുമുന്നണി കേരളത്തി സ്ഥാനാർഥികളെ പ്രഖ്യാപിച്ചു. ആറ് സിറ്റിങ് എം.പി.മാരും ആറ് എം.എൽ.എ.മാരും ഉരംപ്പെടുന്ന താണ് പട്ടിക. രണ്ട് ജില്ലാ സെക്ര ട്ടറിമാരും പട്ടികയിലുണ്ട്. ഇടതു മുന്നണിക്ക് രണ്ട് വനിതാസ്ഥാ നാർഥികളേയുള്ളൂ. ഇത് കുറ ഞ്ഞുപോയോ എന്ന ചോദ്യത്തി ന് രണ്ടും ജയിക്കുന്ന സീറ്റാണെ ന്നായിരുന്നു സി.പി.എം. സംസ്ഥാ നസെക്രട്ടറി കോടിയേരി ബാലക

16 സിറ്റിൽ സി.പി.എമ്മും നാലുസിറ്റിൽ സി. പി.ഐ.യുമാണ് മത്സരിക്കുന്നത്. മറ്റുഘടകക ക്ഷികഠംക്കൊന്നും സീറ്റില്ല. ചാലക്കുടിയിലെ സി റ്റിങ് എം.പി. ഇന്നസെൻറ് ഇത്തവണ പാർട്ടി ചിഹ്നത്തിൽ മത്സരിക്കും. കഴിഞ്ഞതവണ പൊ തുസ്വതന്ത്രനായാണ് മത്സരിച്ചത്.

തുന്നുത്തുവാണ് ഇടത്താണ് ഇടത്താണ ഇട തുമുന്നണിക്കുള്ളത്. ഇടുക്കിയിലെ സിറ്റിങ് എം.പി. ജോയ്സ് ജോർജും പൊന്നാനിയിലെ പി.വി. അൻവറും. പാർട്ടിചിപനത്തിൽ ഉലിലു ന്ന വോട്ടുമാത്രമാണ് അതത് പാർട്ടികളുടെ വോ

ഗ്കിഡ്രെന്നു

കെപി സനിഷ് ചന്ദ്രൻ (സിപിഹം) പികെ ശ്രിമതി (സിപിഎം) all symposers (milallage.) എ. പ്രദിപ് കുമാർ (സിപിഎം) alah mumb (mlahang) allal many (milallage) പിവി. അൻവർ (ഇടത് സ്യതന്ത്രൻ) agastil ascerai (milalaga) മാലാലി മാന്യു നോമസ് (സിപിഐ) allos sales (malana) gomennet (mlullage.) all exelption) interes the සොක්ෆ් සොසේ (නුගේ ඥාගලාය) allagas, apmans (mlallaga) എഎം ആദിപ് (സിപിഎം) വീണാ ജോർബ് (സിപിഎം.) ഹെഎൻ, ബാലസേഹൽ (സിപിഎം) ചിത്തം ഗോപകുമാർ (സിപിചെം) ngs munus (milalingo.) mil dispasant (milaliana)

ള്ള കാർക്കശ്യം സി.പി.എം. പുലർത്തി. ഇതു സംബന്ധിച്ച് പാർട്ടികമ്മിഷ്യെൻറ്റ നിഗ്രമനങ്ങളോ അംഗങ്ങളുടെ പരാതികളോ തിരഞ്ഞെടുപ്പു തീ

രുമാനങ്ങളിലേക്ക് കടന്നുവന്നില്ല തൃശ്ശൂരിൽ സ്ഥാനാർഥിതെ സംബന്ധിച്ച് സി .പി.ഐ.ക്കുള്ളിലെ അതൃപ്പി പരിഹരിക്കാനും

നേനാക്കാക്കായി ഇവിടെ സ്ഥാന: ചെയ്യാകു മെന്ന് ഉയർന്നുകേട്ട പേരുകളിൽ പ്രധാനം കെ.പി. രാജേന്ദ്രൻേറ തായിരുന്നു. പകരം,



അണിഞ്ഞിരുന്ന ജാക്കഠിന്റെ വില 9 ലക്ഷം

▶ഒട്ടകപ്പക്ഷിയുടെ തൊലികൊ ണ്ടുള്ളതാണ് ജാക്കറ്റ്. ലോകത്ത് ഏറ്റവും വിലയേറിയ തോലുകളി ലൊന്നാണിത്. നല്ല കട്ടിയുള്ളതും എന്നാൽ, വഴക്കമുള്ളതുമാണ് ഒട്ടക പ്രക്ഷിത്തോൽ. പക്ഷിത്തുവൽ പറി ച്ചുനിക്കുമ്പോഴുണ്ടാവുന്ന അടയാ ഉമാണ് തോലിൽകാണുന്ന പുള്ളി. ഈ പുള്ളികളാണ് ഇതിന്റെ മുല്യ ത്തിന് കാരണം. ഗുച്ചി, കാർട്ടിയർ, ലൂയി വുയിറ്റോ തുടങ്ങിയ ആഡം ബര ഫാഷൻ കമ്പനികളാണ് ഈ തോലുകൊണ്ടുള്ള ഉത്പന്നാങ്ങരം

നീരവ് മോദിക്ക് ബ്രിട്ടനിൽ സുഖജീവിതം; വജ്രവ്യാപാരവും

താമസം 73 കോടി രൂപ വിലമതിക്കുന്ന വസതിയിൽ

ലണ്ടൻ ▶ പഞ്ചാബ് നാഷണൽ ബാങ്കിൽ 13,600 കോടി രൂപയുടെ വായ്യത്തട്ടിപ്പുനടത്തി മുങ്ങിയ പി ടികിട്ടാപ്പുള്ളി നിരവ് മോദിക്ക് ബ്രി ട്ടനിൽ സുഖജീവിതം. പടിഞ്ഞാറൻ ലണ്ടനിൽ 80 ലക്ഷം പൗണ്ട് (ഏക ദേശം 73 കോടി രൂപ) വിലമതിക്കു ന്ന വസതിയിലാണ് 48-കാരനായ മോദി ആഡംബരജീവിതം നയി ക്കുന്നതെന്ന് ബ്രിട്ടീഷ് മാധ്യമമായ 'ഡെയ്ലി ടെലിഗ്രാഫ്' ശനിയാഴ്ച റി പ്പോർട്ട് ചെയ്തു. ഇതിന് ഏതാനും മി ൻ അകലെ വളവുാപാരശാലയും നടത്തുന്നുണ്ട്. ലണ്ടൻ തെരുവി വിഡിയോ സഹിതമാണ് 'ഡെയ്ലി ടെലിഗ്രാഫീ്ൻെ റിപ്പോർട്ട്. ആഡം



ൻറർ പോയിൻറ് ടവറിൻെ മെ നി ലയുടെ പകുതിയോളംവരും നീരവി ൻെറ ഫ്ലാറ്റ്. 17,000 പൗണ്ട് (ഏകദേ ശം 16.6 ലക്ഷം രൂപ) മതിപ്പ് മാസ വാടകയുള്ളതാണ് ഇത്. മൂന്നുമുറി കളാണ് ഏാറ്റിനുള്ളത്.

ഇദ്ദേഹം ആരംഭിച്ച പുതിയ രത്ന വ്യാപാരത്തിന്റെ വിവരം ബ്രി ടിഷ് സർക്കാരിൻൊ കമ്പനിസ്

ഹൗസിൽ രജിസ്റ്റർചെയ്യിട്ടുണ്ട്. വ്യാ പാരസ്ഥാപനത്തിനൊ ഡയറകർ മാരുടെ പട്ടികയിൽ നിരവിൻെറ പേരില്ല. വാച്ചുകളുടെയും ആരേ ണങ്ങളുടെയും മൊത്തക്കച്ചവടമെ ന്നാണ് കമ്പനിസ് ഹൗസിനെ അറി യിച്ചിരിക്കുന്നത്. വാച്ചുകഠംക്കും ആഭരണങ്ങറാക്കും മാത്രമായുള്ള കടകളിൽ ചില്ലറവിൽപ്പന നടത്തു ന്നുവെന്നും പറയുന്നു.

ഫ്ഫാറ്റിൽനിന്ന് കമ്പനിയിലേക്ക് നട ന്നുപോകുംവഴിയാണ് 'ടെലിഗ്രാ ഫി'ലെ മാധ്യമപ്രവർത്തകർ നിര വിനെ തിരിച്ചറിഞ്ഞത്. മഹാരാ ഷയിലെ ഖിം കടലോരത്തുളെ നീരവ് മോദിയുടെ 30,000 ചതു രശ്രയടി ബംഗ്ലാവ് സ്റ്റോടകവസ്സു ക്കാം ഉപയോഗിച്ച് തകർത്തത് കഴിഞ്ഞദിവസമാണ്. നിരവിൻെറ ബാങ് അക്കൗണ്ടുകഠം ഇന്തൃ മര വിപ്പിക്കുകയും അറസ്സുചെയ്യാൻ് ഇൻറർപോരം നോട്ടിസിറക്കുകയും

ക്ഷമിക്കണം, ഒന്നും പറയാനില്ല

►ഡെയ്ലി ടെലിഗ്രാഫ് ലേഖകൻ നീരവ് മോദിയോ ട് ഒട്ടേറെ ചോദ്യങ്ങരം ചോദിക്കുന്നുണ്ടെങ്കിലും അതിനൊന്നും ഉത്തരം പറയാതെയാണ് നീരവ് മടങ്ങിയത്. ചോദ്യങ്ങളും ഉത്തരങ്ങളും ഇങ്ങനെ. **©** നിങ്ങാം ഒട്ടേറെ പണം പലർക്കും കൊടുക്കാ

ക്ഷമിക്കണം, ഒന്നും പറയാനില്ല

a നിങ്ങളിവിടെയുണ്ടെന്ന് ആർക്കൊക്കെ

ക്ഷമിക്കണം, ഒന്നും പറയാനില്ല 👽 എത്രകാലം ഇംഗ്ലണ്ടിൽ കഴിയാനാണ് ഉദ്ദേശി

ക്ഷമിക്കണം, ഒന്നും പറയാനില്ല *ഉ നിങ്ങ*യ *രാഷ്ട്രീയാഭയത്തിന് അപേക്ഷ ന*ൽകി യിട്ടുണ്ടെന്നാണ് സർക്കാരിൽനിന്ന് അറിഞ്ഞത്. നിങ്ങയംക്കെതിരേ വിടുതൽ അപേക്ഷ നൽകിയി ട്ടുണ്ടെന്നും പറഞ്ഞു.

ക്ഷമിക്കണം, ഒന്നും പറയാനില്ല **െ** നിങ്ങാംക്ക് ഒന്നിനെക്കുറിച്ചും ഒന്നും പറയാനില്ലേ

🜒 നിങ്ങളിപ്പോഴും വങ്രുവ്യാപാരം ചെയ്യുന്നുണ്ടോ?



ENGG/MED ENTRANCE

കാന്തി

ാലോകത്തെ നപ്പെട്ട മുന്നു

രിച്ച ടി. പത്തനാടൻെറ കഥാ , ഫോസായാത നംസായം, 'ടി. പത്മനാടൻെ പ്രഭാഷണ ങ്ങാം' എന്നി പുസ്ലകങ്ങളും എൻ.എസ്. മാധവൻ പ്രകാശ നം ചെയ്യു

ര അനുഭവങ്ങ 1മത്തി കെ.കെ. മാത്രഭൂമി ബുക് ചതിരോധത്ത നാഠങ്ങരം എന്ന നോരനു നൽകി ാഗാനം ചെയ്യു. മുത് എക്യമല

ടി. പത്മനാഭൻ അരാഷ്ടിയവാ ദിയല്ലെന്ന് എഴുത്തുകാരൻ എം. മുകുന്ദൻ പറഞ്ഞു. ഒരു നദിയു ടെ ഇരുകരകളിലും ഒരേസമയം നടക്കുന്ന ബുദ്ധനെപ്പോലെ ഒരു കരയിൽ ഖദറും മറുകരയിൽ ചെ കൊടിയുമായി നടക്കുന്നു അദ്ദേ ഹം. ആ മാതൃക പിൻപറ്റി താനും ഖദർ ഉപയോഗിച്ചു തുടങ്ങുക യാണെന്ന് മുകുന്നർ പറഞ്ഞു.

70 വർഷമായി ആ ബന്ധം തു കോൺഗ്രസുകാരനാണെങ്കി

ണ്. വൃക്തികളെ യോഗ്യതയു ടെ അടിസ്ഥാനത്തിൽ വിലയിരു ത്തുകയും ആരാധിക്കുകയുമൊ

ക്കെ ചെയ്യുന്നതാണ് അതിനു

കാരണം. സഖാവ് എന്നാണ്

അദ്ദേഹത്തെ വിളിക്കുക. കേരള

ത്തിൽ ഒരു സഖാവേ ഉണ്ടായിരു

ന്നുള്ളൂ. അത് എഷ്ണപിള്ളയാണ്. അതിൽക്കുടുതലൊന്നും പറയേ

ണ്ടതില്ല- പത്മനാഭൻ പറഞ്ഞു.

മാത്രഭൂമി ബുക്സ് മാനേജർ നൗഷാദ് ചടങ്ങിൽ സ്വാഗതം

മാത്രഭൂമി മാനേജിങ് എഡിറ്റർ പി.വി. ചന്ദ്രൻ അധ്യക്ഷനായി. ലും ഹൃദയത്തിൽ പി. കൃഷ്ണപി മലയാളികളുടെ സ്വകാര്യ അഹ ള്ളയെ സൂക്ഷിക്കുന്നെന്നു പറ **കാരമാണ് ടി. പത്മനാഭനെന്ന്** ഞ്ഞത് അക്ഷരംപ്രതി ശരിയാ

ധവൻ പറഞ്ഞു.

പാടിക്ക് പ്രേരണ -പി.വി. ചന്ദ്രൻ പറഞ്ഞു.

മലയാളകഥയ്ക്ക് 41 വർഷ വും കേന്ദ്രസാഹിതൃത്തക്കാദമി അവാർഡ് നൽകാത്തതിനാൽ,

नां वाम കുമാൻ. എഡിറ്റ

ജീവിതത്തിന്റെ പ്രദർശനശാല -സി.വി. ബാ

കോഴിക്കോട് - ജീവിതത്തിന്റെറ അനന്തവൈചിത്ര്യഭംഗിയുള്ള പ്ര ദർശനശാലയാണ് ടി. പത്മനാഭ ൻെ കഥകളെന്ന് എഴുത്തുകാ രൻ സി.വി. ബാലക്ഷ്യൻ.

നമ്മുടെയെല്ലാം ജീവിതങ്ങളെ ക്കൂടി അടയാളപ്പെടുത്തുന്നവ യാണ് അദ്ദേഹത്തിൻെ രചന കഠം. എല്ലായിപ്പോഴും കുട്ടിയാ യിരിക്കുന്നൊരാളെ എല്ലാ കഥ കളിലും കാണാമെന്നും ബാലക ഷ്പൻ പറഞ്ഞു.

ആതൃന്തികനന്തയുടെ ആലാപ നങ്ങളാണ് ആ കഥകളെന്ന് കഥ യിലെ സംഗിതം എന്ന വിഷയം അവതരിപ്പിച്ചുകൊണ്ട് ആലങ്കോ ട് ലിലാകൃഷ്ണൻ അഭിപ്രായപ്പെട്ടു. വിമലികരിക്കപ്പെട്ട വികാരങ്ങരാ മനുഷ്യസത്തയുടെ നന്മയിലെ ത്തുന്നു. സംഗീതം അതിന്റെറ ശില്പമാണ്, ആത്മാവുമാണ് -ലീ ലാകൃഷ്ണൻ പറഞ്ഞു.

ശൈവവിക്കുയിതിത് ത്തുകാരനാണ് ടി. പത്മനാരനെ ന്ന നിരീക്ഷണം ശരിയാണെന്ന് സജയ് കെ.വി. അഭിപ്രായപ്പെട്ടു. കഥയിലെ മരണം എന്ന വിഷയ ത്തിൽ സംസാരിക്കുകയായിരു ന്നു അദ്ദേഹം.

മനുഷൃത്വത്തിൻെറയും മാന വികതയുടെയും രാഷ്ട്രീയമാണ്

ടി. പത്മനാ nimetral appears

🔾 പത്മനാഭരൻറ കഥാലോകം സെമിനാർ സി.വി ഉദ്ഘാടനം ചെയ്യുന്നു. സഞ്ച് കെ.വി., ആലരോ പി.കെ. പാറക്കടവ്, എം. സ്വാൽ എംഎൽഎ. പ്ര കെ, രേഖ എന്നിവർ സമിപം

ടി. പത്തനാഭൻ കഥകളുടേതെ ന് എം.സ്വരാജ് എം.എൽ.എ. അഭിപ്രായപ്പെട്ടു. കഥയിലെ രാ ഷ്ട്രീയം എന്ന വിഷയത്തിൽ സം സാരിക്കുകയായിരുന്നു സ്വരാജ്. പി.കെ. പാറക്കടവ് (കഥയിലെ

യാത്രകയ ലെ കാല കാവുമ്പാ കരാ), ശ്രൂപ

अठाले സൂര്യതാപമേറ്റ് കർഷകൻ മരിച്ചു

മസ്സിക നിർണ ഉത്തിൽ ചട്ടമു ർണാടകയിൽ ജോലിയിൽ ഏർപ്പെട്ടി ചിനില്ല. ഓരോ രുന്ന കർഷകൻ സൂര്യ ടതായ രി താപമേറ്റ് മരിച്ചു. നെടു ണം നടത്തുന്ന മ്പന ഇളവൂർ അജിത്ഭ വനിൽ മാജൻ നായർ ച്ചുന്നതും. ചെ മമ്പളം നൽകു (63) ആണ് മരിച്ചത്. ഇള യും സർക്കാരി വൂരിൽ പാട്ടത്തിനെടു

ത്ത ഭൂമിയിൽ മരച്ചിനി കേരളബാങ്കിലു ക്കൃഷി നടത്തിവരികയാ രാജൻ നായർ സഹകരണമേ യിരുന്നു. ശനിയാഴ്ച കഷിയിടത്തി ത ഘടനാമാറ്റം ലേക്ക് പോയ രാജൻ നായരെ ബണ്ടെപ്പ പറ ഉച്ചയോടെയാണ് പാടത്ത് മരി ർ സമാനാരമാ ച്ചനിലയിൽ കണ്ടത്. ന്ന ഭരണസം **കൃഷിയിടത്തിൽ മറ്റ് പണിക്കാ** മകരണസ്ഥാ ക പ്രതിബന്ധ മവ പ്രവർത്തി

างก่อดวดโรคณ

സ്ക്വെടുത്തു

tor to areas

ണമന്ത്രി കട

300, സഹകര

ഞോർ എന്നി

வஉ வழுவ

ധികളെ

ເນຊາໃໝ້

බාග කොදුරෙන් මේ ලබාගම්නේ

'maga

രാരും ഇല്ലായിരുന്നു. ഒറ്റയ്ക് ജോ നായർ കടുത്ത ചൂടിൽ തളർ നുവീണതാണെന്ന് കരുതുന്നു. പാടത്ത് കുഴഞ്ഞുവിണുകിടന്ന അദ്ദേഹത്തെ വഴിയാത്രക്കാരാ ണ് ആദ്യം കണ്ടത്. ഉടൻ ജില്ലാ ണ ആദ്യം കണ്ടത. ഉടന ജല്ലാ ആശുപത്രിയിൽ എത്തിച്ചെങ്കി ലും അരമണിക്കൂർമുൻപ് മരിച്ച തായി ഡോക്ടർമാർ അറിയിച്ചു.

നെറ്റിയിലും കഴുത്തിലും മു തുകിലും കൈകാലുകളിലും സൂ രുതാപമേറ്റ് പൊള്ളിയ പാടുകളു

യർ സ്തൂരിക്കും. ഭാര്യ: ഇന്ദിര. മക്കാം: അജിത്, ആര്യ. മരുമ ക്കാം: അണ്ടൂ, രണ്ടിത്ത്

ണ്ടായിരുന്നു. ഷർട്ട് ധരി

ക്കാതെയാണ് ജോലി

യിൽ ഏർപ്പെട്ടിരുന്നത്.

സുര്യതാപമാണ് മരണ

കാരണമെന്നാണ് ഡോ

കർമാരുടെ പ്രാഥമിക

നിഗമനം. ഉതദേഹപരി

ശോധനയ്യുശേഷം ഞാ

യറാഴ്ച വിട്ടുവളപ്പിൽ സം

01.03.2019-ലെ 1200/EC2/2018/SEIAA നമ്പർ പ്രകാരം

നോട്ടീസ്

തിരുവനന്തപുരം ജില്ലയിൽ ചിറയിൻക്ക് താലൂക്കിൽ നഗരൂർ വില്ലേജിലെ സർവ്വെ നമ്പർ 555/2-ൽ നിന്ന് പാറ ഖനനം ചെയ്യുന്നതിനുള്ള പാരിസ്ഥിതികാനുമതി അദാനി വിഴിഞ്ഞം പോർട്ട് പ്രൈവറ്റ് ലിമിറ്റഡ് കമ്പനിക്ക് സംസ്ഥാന പാരിസ്ഥിതി കാഘാത പഠന അതോറിറ്റി നൽകിയിടുള്ളതാകുന്നു. ഇത് സാബന്ധിച്ച വിശദാംശങ്ങൾ സാസ്ഥാന പാരിസ്ഥിതികാഘാത പഠന അതോറിറ്റി ഓഫീസിലും www.selaakerala.org എന്ന വെബ്സൈറ്റിലും ലഭ്യമാണ്.



GOVERNMENT OF INDIA INCOME TAX DEPARTMENT OFFICE OF THE TAX BECOME OFFICED (CENTERAL) MOORE മാതഭ്രമി തൊഴിൽവാർ ഇന്ത്യയിലെ No.1 തൊഴിൽ പ്രസിദ്ധീകരണം

കേരള സംസ്ഥ



റെയിൽഭവ പരിക്ഷയ്ക്ക് 603603

തൊഴിൽവാർത്തയ്

്ന്ധുയ മണ്ണരേ തങ്ങളാ കമകേ മ്ന്തികാരമ

സമഗ്ര പരിശീലനം തുട

് മാൺലൈൻ പരീക്ഷാ ടി 🌣 പൊതുവിജ്ഞാനം 😊 നിന്ന

2019 and all 16 centra

30

3-5

www.chandrikadaily.com



യ റീട്ടെയ്ൽ ഗ്രൂപ്പായ അജ്മൽ ബിസ്മിയിൽ സമ്മർകൂൾ ഓഫ്റുകൾ ഏതാനും ദിവസങ്ങൾ കൂടി മാത്രം. ഇലക്ട്രോണിക്സ് വിഭാഗത്തിൽ മി കച്ച ഓഫറുകളാണ് ഉപഭോക്താക്കളെ കാത്തി രിക്കുന്നത്. മികച്ച ദൃശ്യ മികവ് ഉറപ്പ് നൽകുന്ന ബ്രാന്റഡ് സ്മാർട്ട് ടിവികളുടെ വമ്പിച്ച കളക്ഷ നാണ് അണിനിരിത്തിയിരിക്കുന്നത്. 65% വരെ വിലക്കുറവിലാണ് ബ്രാന്റഡ് സ്മാർട്ട് ടിവികൾ അണിനിരത്തിയിരിക്കുന്നത്. തിരഞ്ഞെടുത്ത

കൊച്ചി: സൗത്ത് ഇന്ത്യയിലെ ഏറ്റവും വലി

സ്മാർട്ട്ഫോൺ, ലാപ്ടോപ് പർച്ചേസുകൾ ക്കൊപ്പം 5000 രൂപ വരെയുള്ള ആക്സസറികൾ സമ്മാനമായി ലഭിക്കും. ഒപ്പം തിരഞ്ഞെടുത്ത എ സി, റെഫ്രിജറേറ്റർ പർച്ചേസുകൾക്കൊപ്പം 5490 രൂപയുടെ ഉറപ്പായ സമ്മാനവും ഉണ്ട്. സ്പെ ഷ്യൽ ഡിസ്കൗണ്ടിൽ ഐ ഫോൺ 13 സീരി സുകൾ, 28499 രൂപയ്ക്ക് സാസങ്ങ് ഗാലക്സി എ33 , 26999 രൂപയ്ക്ക് ഓപ്പൊ എഫ് 21 പ്രൊ, സ് പെഷ്യൽ ഡിസ്കൗണ്ടിൽ പ്രമുഖ ലാപ്ടോപ്പു കൾ, 14900 രൂപയുടെ എയർപോഡ് 12900 രൂപ

യ്ക്ക്, 3999 രൂപയുടെ ഓപ്പൊ സ്മാർട്ട് ബാന്റ് 2999 രുപയ്ക്ക് തുടങ്ങിയവയെല്ലാം ഓഫറുകളാണ്. ബജാജ് ഫിനാൻസ്, എച്ച്ഡിഎഫ്സി, എച്ച് ഡിബി തുടങ്ങിയവയുടെ ഫിനാൻസ് സൗകര്യ ങ്ങളും ഏർപ്പെടുത്തിയിട്ടുണ്ട്. നിത്യോപയോഗ് സാധനങ്ങൾ, ഫീഷ്, മീറ്റ്, തുടങ്ങിയവയ്ക്ക് മി കച്ച വിലക്കുറവൊരുക്കി ഹൈപ്പർ വിഭാഗവും ഉപഭോക്താക്കൾക്കാായി തയ്യാറാണ്. പഴം, പച്ച ക്കറികൾ, ക്രോക്കറി ഐറ്റംസിന്റെ മികച്ച കള ക്ഷനും ഉപഭോക്താക്കളെ കാത്തിരിക്കുന്നു.

കീവ്: അമേരിക്കൻ സ്റ്റേറ്റ് സെ

ക്രട്ടറി ആന്റണി ബ്ലിങ്കനും പ്രതി രോധ സെക്രട്ടറി ലോയ്ഡ് ഓഗ

സ്റ്റിനും യുക്രെയ്ൻ പ്രസിഡന്റ്

വ്ളാഡിമിർ സെലെൻസ്കിയു്

മായി കൂടിക്കാഴ്ച നടത്തി. റ

ഷ്യൻ സേന ആക്രമണം തുടരു

ന്ന പശ്ചാത്തലത്തിൽ ഇരുവ

രും 322 ദശലക്ഷം ഡോളറിന്റെ

സൈനിക സഹായം വാഗ്ദാ്

നം ചെയ്തു. അടുത്തയാഴ്ച ലീ

വ് നഗരത്തിലേക്ക് യു.എസ് ന

യതന്ത്രജ്ഞർ തിരിച്ചെത്തു

മെന്നും അവർ അറിയിച്ചു. അ

ന്താരാഷ്ട്ര സമ്മർദ്ദത്തിന് വഴ

ങ്ങി മരിയുപോൾ നഗരത്തിൽ റ

ഷൃ താൽക്കാലിക വെടിനിർ

ത്തൽ പ്രഖ്യാപിച്ചിട്ടുണ്ട്. ഈ ന

ഗരം നേരത്തെ റഷ്യയുടെ അധീ

നതയിൽ വന്നിരുന്നു.എന്നാൽ

WZ 570104 (ดยผากูกง)

WX 971057

WY 694075

WZ 430239

(പാലക്കാട്)

കേരള സംസ്ഥാന

ഭാഗ്യക്കുറി

WU 264134

(ഇടുക്കി) WV 705392

(ചേർത്തല)

WW 207393

(പാലക്കാട്)

ുന്ന നമ്പരുകളിൽ അവസാനിക്കുന്ന ടിക്കറ്റുകൾക്ക്

0214 0228 0318 0334 0342 0395 0616 0692 0818 1047 1129 1308 1328 1382 1397 1410 1654 1883 2147 2235 2333 2599 2989 3264 3446 3462 3554 3854 3906 4297 4738 5250 5791 5961 6256 6336 6521 6528 6804 6928 7081 7271 7310 7376 7391 7429 7486 7901 8154 8178 8196 8243 8274 8319 8346 8485 8797 8948 9017 9038 9307 9344 9527 9713

ഫോൺ: ഡയറകർ: 0471 2305230, ഓഫീസ്: 2305193, ഫാക്സ്: 2301740 www.statelottery.kerala.gov.in www.keralalotteries.com

വിൻവിൻ W-665 നറുക്കെടുപ്പ് ഫലം 25/04/2022

സമാശ്വാസ സമ്മാനം 8000 രൂപ

WN 570104 WO 570104 WP 570104 WR 570104 WS 570104 WT 570104 WU 570104 WV 570104 WW 570104 WX 570104 WY 570104

രണ്ടാം സമ്മാനം 5 ലക്ഷം രൂപ WX 457278 (ഇരിഞ്ഞാലക്കുട

മുന്നാം സമ്മാനം **1 ലക്ഷം** രൂപ

നാലാം സമ്മാനം 5000 രൂപ

അഞ്ചാം സമ്മാനം 2000 രൂപ

ആറാം സമ്മാനം 1000 രൂപ

ഏഴാം സമ്മാനം 500 രൂപ

എട്ടാം സമ്മാനം 100 രൂപ

0019 0082 0114 0176 0193 0233 0380 0421 0465 0490 0527 0577 0916 0932 1103 1126 1247 1279 1423 1669 1726 1770 1823 1958 1992 2006 2094 2117 2194 2288 2316 2391 2482 2496 2714 2758 2772 2848 2878 2970 3017 3164 3189 3197 3296 3519 3631 3659 3809 3813 3824 3941 3952 4012 4051 4085 4305 4316 4631 4690 4786 4814 4873 4990 5001 5003 5066 5195 5289 5309 5468 5716 5852 6055 6107 6162 6202 6247 6271 6278 6354 6436 6526 6598 6754 6760 6870 6916 7029 7045 7047 7290 7500 7576 7641 7682 7714 7732 7834 7884 8033 8174 8208 8315 8398 8400 8417 8454 8458 8475 8687 8752 8849 8862 8949 9081 9084 9094 9179 9193 9424 9559 9595 9757 9795 9980

ികൾ സമ്മാനാർഹമായ ടിക്കറുകൾ കേരള ഗസറിൽ ഒത്തുനോക്കി 30 ദിവസത്തിനുള്ളിൽ ഹാജരാക്ക

0450 0969 1531 2128 2477 2917 3211 3327 3662 5444 6085 6575 6889 7372 7857 7928 8384 9625

0587 2506 2800 2820 3570 3607 6721 7773 8676 9294

0482 0612 1951 2974 4376 4694 4819 5410 6109 6723

6899 6918 7044 8728

ഒന്നാം സമ്മാനം **75 ലക്ഷം** രൂപ

WR 333496

WS 848994

(മുവാറുപുഴ)

WT 606440

(തിരുവനന്തപുരം)

WN 730229

(കണ്ണൂർ) WO 118809

(പയ്യന്നൂർ)

email: chandrikakochi@gmail.com

ഹജ്ജ് തീർത്ഥാടനം; സിയാലിൽ ഒരുക്കങ്ങൾ ആരംഭിച്ചു

ഇന്ത്വയിൽ നിന്ന് 56601 തിർത്ഥാടകർ കേരളത്തിൽ നിന്നും 5747 പേർ

നെടുമ്പാശ്ശേരി: ഹജ്ജ് ക്യാ മ്പിലെ സംഘ്ടിപ്പിക്കേണ്ട ഒ രുക്കങ്ങൾ സംബ്ന്ധിച്ച് സി യാലിൽ അവലോകന യോഗം ചേർന്നു. യോഗത്തിൽ കേര ളത്തിലെയും തമിഴ്നാട്ടിലെ യും ഹജ്ജ് കമ്മിറ്റി പ്രതിനിധി കളും സിയാൽ പ്രതിനിധിക ളും പങ്കെടുത്തു. കേരളത്തി ന് പുറമെ തമിഴ്നാട്, പോണ്ടി ച്ചേരി, ലക്ഷദ്വീപ്, മാഹി എന്നി വിടങ്ങളിൽ നിന്നും ഹജ്ജ് ക മ്മിറി വഴി തീർത്ഥാടനത്തിന് പുറ്പ്പെടുന്നവർ നെടുമ്പാശ്ശേ രിയിൽ നിന്നാണ് യാത്രയാകു് ന്നത്. 8000 ത്തോളം തീർഥാട

കർ ഇത്തവണ നെടുമ്പാശ്ശേരി

ഹജ്ജ് ക്യാംമ്പ് വഴി പുണ്യഭൂ

ലക്കടവ് ജംഗ്ഷന് പടിഞ്ഞാ

റ് റോഡരുകിൽ ബൈക്കിൽ

നിൽക്കവേ പ്രതികൾ മതിലി

കെ.ബിറ്റു, എസ്.ശ്രീനാഥ്

ന് മറവിൽ നിന്ന് എത്തി വെ

ട്ടാൻ ശ്രമിക്കുകയായിരുന്നു.

ശ്രീനാഥ് ഒപ്പ്മുണ്ടായിരുന്ന്

ബിറ്റുവിൽ നിന്ന് വാൾ വാ

ങ്ങി വെട്ടുവാൻ ശ്രമിക്കവെ

നവാസിനൊപ്പമുണ്ടായിരു

ന്ന സുഹൃത്ത് നിഷാദ് തട്

ഞ്ഞു. പൊലീസ് എത്തി പ്ര

തികൾ വെട്ടാൻ ഉപയോഗിച്ച

വാൾ സമീപത്തെ തോടിൽ

നിന്നും കണ്ടെത്തുകയും

ചെയ്തു. സംഭവത്തിൽ പരി

ക്കേറ്റ ആർ.എസ്.എസ് പ്രവർ

ത്തക്രെ പൊലീസ് കസ്റ്റഡി

യിലെടുത്ത് ആലപ്പുഴ മെഡി

ക്കൽ കോളജ് ആശുപത്രി

യിൽ എത്തിക്കുകയുമായി

നവാസ് ഷരിഫിന്പാസ്പോർട്ട്

ഇസ്ലാമാബാദ്: പാകിസ്താൻ മുൻ പ്രധാ നമന്ത്രി നവാസ് ഷരീഫിന് രാജ്യത്തേക്ക്

മടങ്ങാൻ അവസരമൊരുക്കി പുതിയ പാ

ക് ഭരണകൂടം പാസ്പോർട്ട് അനുവദിച്ചു.

ചികിത്സക്കായി ലണ്ടനിൽ കഴിയുന്ന അ

ദ്ദേഹം റമസാന് ശേഷം പാകിസ്താനിൽ

തിരിച്ചെത്തുമെന്നാണ് റിപ്പോർട്ട്. 2019 ന

വംബറിൽ നാലാഴ്ചത്തെ മെഡിക്കൽ പ

രോളിലാണ് അദ്ദേഹം ബ്രിട്ടനിലേക്ക് പോ

യത്. ശേഷം അദ്ദേഹം തിരിച്ചെത്തിയിട്ടില്ല.

കേസുകൾ നിയമപരമായി നേരിടാനാണ്

ഷരീഫ് പാർട്ടിയുടെ തീരുമാനം.

ആഗോള സൈനിക

സ്റ്റോക്ക്ഹോം: പ്രതിരോധാവ

ശ്യങ്ങൾക്ക് ലോക രാജ്യങ്ങൾ

വൻതോതിൽ പണം ചെലവിട്ടു

തുടങ്ങിയതോടെ ആഗോളത

ലത്തിൽ സൈനിക ചെലവു

കൾ കുത്തനെ ഉയർന്നു. എ ക്കാലത്തെയും ഉയർന്ന്നിര്

ക്കാണിപ്പോൾ രേഖപ്പെടുത്തി

യിരിക്കുന്നത്. 2021ലെ കണക്ക

നുസരിച്ച് ആഗോള സൈനിക

ചെലവ് രണ്ട് ട്രില്യൺ ഡോളർ

കവിഞ്ഞതായി സ്റ്റോക്ക്

ഹോം ഇന്റർനാഷണൽ് പീസ്

റിസർച്ച് ഇൻസ്റ്റിറ്റ്യൂട്ട് പറ യുന്നു.സൈനികാവശ്യങ്ങൾ

ക്ക് പണം ചെലവഴിക്കുന്ന രാ

ജൃങ്ങളുടെ പട്ടികയിൽ ഇന്ത്യ

ണ് ആദ്യ ഒന്നും രണ്ടും സ്ഥാന

ത്തുള്ളത്. ബ്രിട്ടനും റഷ്യയും

ഇന്ത്യയുടെ പിന്നിലാണ്. 2021ൽ

ഇന്ത്യയുടെ സൈനിക ചെലവ്

76.6 ബില്യ ഡോളറായിരുന്നു.

അമേരിക്ക ആയുധങ്ങൾ വാ

ങ്ങിക്കൂട്ടുന്നതിനെക്കാൾ

ത്തിനാണ് ഊന്നൽ നൽകിയ

നേതാവിനെ

മണ്ണഞ്ചേരി(ആലപ്പുഴ): എ

സ്.ഡ്ി്.പി.ഐ നേതാവിനെ

വധിക്കാനെത്തിയ ആർ.എ

സ്.എസ് സംഘത്തെ

പൊലീസ് അറസ്റ്റ് ചെയ്

തു. എസ്.ഡി.പി.ഐ ആ

ലപ്പുഴ മണ്ഡലം വൈസ്

പ്രസിഡന്റും മണ്ണഞ്ചേരി

പഞ്ചായത്ത് അംഗവുമാ

യ നവാസ് നൈനക്ക് നേ

രെയാണ് വധശ്രമം ഉണ്ടാ

യത്. സംഭവവുമായി ബ

ന്ധപ്പെട്ട് രണ്ട് ആർ.എസ്

.എസ് പ്രവർത്തകരെ

പൊലീസ് അറസ്റ്റ് ചെയ്തു.

മണ്ണഞ്ചേരി പൊന്നാട് ലക്ഷ്

മി ഭവനത്തിൽ എസ്. ശ്രീനാ

ഥ്(33), അമ്പനാകുളങ്ങര പു

തുവീട്ടിൽ കെ.ബിറ്റു(സുമേ

ഷ് 40) എന്നിവരെയാണ് അ

റസ്റ്റ് ചെയ്തത്. മണ്ണഞ്ചേരി

പഞ്ചായത്ത് അഞ്ചാം വാർ

ഡ് അംഗമായ നവാസിന് നേ

രെ ഞായറാഴ്ച രാത്രി

11.30ഓടെയാണ് ആക്രമണം

ഉണ്ടായത്. മണ്ണഞ്ചേരി അമ്പ

SHALIKH. T. J എന്നയാളുടെ KL-07-

CL-6043 നമ്പർ വാഹനത്തിന്റെ രജിസ്ട്രേ

ഷൻ സർട്ടിഫിക്കറ്റ് നഷ്ടപ്പെട്ടുപോയി എന്ന്

കാണിച്ച് ഡ്വൂപ്ലിക്കേറ്റ് രജിസ്ട്രേഷൻ സർട്ടി

ഫിക്കറ്റിന് അപേക്ഷിച്ചിട്ടുണ്ട്. ടി വാഹന ത്തിന്റെ ഡ്യൂപ്പിക്കേറ്റ് രജിസ്ട്രേഷൻ സർട്ടി ഫിക്കറ്റ് നൽകുന്നതിൽ ആർക്കെങ്കിലും

എന്തെങ്കിലും പരാതിയുണ്ടെങ്കിൽ ഈ

ഹറണാകാളം അർ.ടി.ഒയെ രേഖാമാലം അറി

യിക്കേണ്ടതാണ്. നിശ്ചിത തീയതി കഴിഞ്ഞ്

ലഭിക്കുന്ന പരാതികൾ സ്വീകരിക്കുന്നതല്ല

അറിയിപ്പ്

V. BOBBY JOSEPH എന്നയാളുടെ KL-

07-BV-1016 നമ്പർ വാഹനത്തിന്റെ രജി

സ്ട്രേഷൻ സർട്ടിഫിക്കറ്റ് നഷ്ടപ്പെട്ടുപോയി

എന്ന് കാണിച്ച് ഡ്യൂപ്ലിക്കേറ്റ് രജിസ്ട്രേഷൻ

സർട്ടിഫിക്കറ്റിന് അപേക്ഷിച്ചിട്ടുണ്ട്. ടി വാഹ നത്തിന്റെ ഡ്വൂപ്ലിക്കേറ്റ് രജിസ്ട്രേഷൻ സർട്ടി

ഫിക്കറ്റ് നൽകുന്നതിൽ ആർക്കെങ്കിലും എന്തെങ്കിലും പരാതിയുണ്ടെങ്കിൽ ഈ

പരസ്വ തീയതി മുതൽ 15 ദിവസത്തിനക

എറണാകുളം ആർ്.ടി.ഒയെ രേഖാമൂലം അറി

നിക്കേണ്ടതാണ് നിശ്രിത തീനതി കഴിഞ്ഞ്

— ലഭിക്കുന്ന പരാതികൾ സ്വീകരിക്കുന്നതല്ല.

അറിയിപ്പ്

DEEPAK. K എന്നയാളുടെ KL-07-CC-

8849 നമ്പർ വാഹനത്തിന്റെ രജിസ്ട്രേഷൻ

സർട്ടിഫിക്കറ്റ് നഷ്ടപ്പെട്ടുപോയി എന്ന്

കാണിച്ച് ഡ്വൂപ്ലിക്കേറ്റ് രജിസ്ട്രേഷൻ സർട്ടി

ഫിക്കറ്റിന് അപേക്ഷിച്ചിട്ടുണ്ട്. ടി വാഹന ത്തിന്റെ ഡ്യൂപ്ലിക്കേറ്റ് രജിസ്ട്രേഷൻ സർട്ടി

ഫിക്കറ്റ് നൽകുന്നതിൽ ആർക്കെങ്കിലു

എന്തെങ്കിലും പരാതിയുണ്ടെങ്കിൽ ഈ

പരസ്വ തീയതി മുതൽ 15 ദിവസത്തിനക

എറണാകുളം ആർ.ടി.ഒയെ രേഖാമൂലം അറി

യിക്കേണ്ടതാണ്. നിശ്ചിത തീയതി കഴിഞ്ഞ് ലഭിക്കുന്ന പരാതികൾ സ്വീകരിക്കുന്നതല്ല.

നിക്ഷേപകർക്ക് സുവർണ്ണാവസരം

ഏഴു വർഷത്തെ അനുഭവസമ്പത്ത്

നൂറു കണക്കിന് പ്രോഡക്റ്റുകൾ

റിസോർട്ടുകൾ, ഫാം ഹൗസുകൾ

ഹൈപ്പർ മാർക്കറ്റുകൾ തുടങ്ങി

വിവിധങ്ങളായ പ്രൊജക്റ്റുകൾ.

സുപരിചിതമായ Agronutritions

ഗ്രൂപിലേയ്ക്ക് പാർട്ണർമാരെ

ക്ഷണിക്കുന്നു. ഏറ്റവും ഉയർന്ന

വാർഷിക ലാഭവിഹിതവും

ആനുപാതികമായ പ്രതിമാസ

ആർ.ടി.ഒയ്ക്കുവേണ്ടി

ആർ.ടി.ഒയ്ക്കുവേണ്ടി

ആർ.ടി.ഒയ്ക്കുവേണ്ടി

പ്രസ്വ തീയതി മുതൽ 15്ദിവസത്തിന

ഗവേഷണ

എസ്.ഡി.പി.ഐ

വധിക്കാനെത്തിയ

ആർ.എസ്.എസ്

സംഘം പിടിയിൽ

സൈനിക

അമേരിക്കയും ചൈനയുമാ

മൂന്നാം സ്ഥാനത്താണ്.

ചെലവിൽ ഇന്ത്വ മുന്നാമത്

> മിയിലേക്ക് യാത്രയാകുമെന്നാ ണ് കണക്കാക്കുന്നത്. കൊവി ഡിനെ തുടർന്ന് കഴിഞ്ഞ രണ്ട് വർഷമായി ഇന്ത്യയിൽ നി ന്നും ഹജ്ജ് തീർത്ഥാടനത്തി ന് അനുമതി ലഭിച്ചിരുന്നില്ല. ഹജ്ജ് കമ്മിറ്റി വഴി ഈ വർഷ്ം 56601 പേർക്കാണ് ഇന്ത്യയിൽ നിന്നും ഹജ്ജ് കർമ്മത്തിൽ പങ്കെടുക്കാൻ അനുമതി ലഭി ച്ചിരിക്കുന്നത്. കേരളത്തിൽ നിന്നും 5747 പേർ യാത്രയാ കും. രണ്ട് ഘട്ടങ്ങളിലായാണ് ഇന്ത്യയിൽ നിന്നുള്ള തീർഥാ ടകരുടെ യാത്ര ഷെഡ്യൂൾ ചെ യ്തിരിക്കുന്നത്. ഇതിൽ മെയ് 31 മുതൽ ജൂൺ 16 വരെയുള്ള ആദൃഘട്ടത്തിലാണ് നെടുമ്പാ

ലേബർ ഗെയിംസ് 30ന്

കൊച്ചി: പുതുതലമുറയെ എല്ലാ തൊഴിലുകളുടേയും മൂല്യ

ത്തെക്കുറിച്ച് ബോധവത്കരിക്കുന്നതിനായി സ്പോർട്സ് ആൻ

ഡ് മാനേജ്മെന്റ് റിസർച്ച് ഇൻസ്റ്റിറ്റ്യ്യൂട്ട്, കിഴുമുറി ആവേ സ്റ്റെല്ലാ

മേരീസ് കോളജ്, രാമമംഗലം പഞ്ചായത്ത് എന്നിവർ സംയുക്ത

മായി ഏപ്രിൽ 30 ന് കേരള ലേബർ ഗെയിംസ് സംഘടിപ്പിക്കും.

ട്രോളി ഉരുട്ടൽ, വെളളം ചുമക്കൽ, ചുമടു ചുമക്കൽ എന്നിവ സം

യോജിപ്പിച്ചുള്ള ഓട്ടപ്പന്തയമാണ് ലേബർ ഗെയിംസ്. ട്രേഡ് യു

ണിയനുകളിൽ രജിസ്റ്റർ ചെയ്ത തൊഴിലാളികൾക്കും പൊതു

ജനങ്ങൾക്കും മത്സരത്തിൽ പങ്കെടുക്കാം. താൽപര്യമുള്ളവർക്ക്

അറിയിപ്പ്

കേരളത്തിലെ എറണാകുളം ജില്ലയിൽ കണയന്നൂർ താലൂക്കിൽ തൂക്കാക്കര നോർത്ത് വില്ലേജിലെ ബ്ലോക്ക് നമ്പർ 5ൽ പഴയ സർവേ നമ്പർ 838, 882, 883, 886, 887, 888, 938, റീസർവേ നമ്പർ 717/5 -ൽ നിർദിഷ്ട

838, 882, 883, 886, 887, 888, 938, റിസർവേ നമ്പർ 717/6 -ൽ നിർദിഷ്ട വെയർഹൗസിംഗ് കെട്ടിട നിർമാണ പദ്ധതിക്കുള്ള പാർിസ്ഥിതിക അനുമതി. ഇന്ദി22എ038കെഎൽ155930, ഫയൽ നമ്പർ 21-8/2022 -ഈ-ഐഐഐ എന്ന ഇസി ഐഡെത്രിഫിക്കേഷർ നമ്പർ പ്രകാരം 04.04.2022 തിയതിയിൽ ഇന്ത്യാ ഗവൺമെന്റ് പരിസ്ഥിതി, വനം, കാലാവസ്ഥാ വൃതിയാന മന്ത്രാലയം(എംഒ ഇഎഫ് ആൻഡ്സിസി) എം/എസ് ബ്ലൂ സ്റ്റാർ റിയർറ്റേഴ്സ് പ്രൈവറ്റ് ലിമിറ്റുഡിന് നൽകി ഉത്തരവായിരിക്കുന്നു. ക്ലിയറൻസ് ലെറ്ററിന്റെ പകർപ്പ് ഇഎഫ് ആൻഡ്സിസി ഓഫീസിലും [https://parivesh.nic.in] എന്ന വെബ് സൈറിലും ലയമാണ്.

🕮 കേരള സർക്കാർ ദർഘാസുകൾ

യാങ്കേൽള് സ്മക്കാര ദരഘാസുകശ സാങ്കേതിക വിദ്യാഭ്യാസ വകുപ്പ് വിൻഡോ നം:iprd 22/m 2-ദർഘാസ് നം ഡി2/01/22-23• പ്രിൻസിപ്പാൾ, ഗവ. എഞ്ചിനീയറിംഗ് കോളേജ്, രാമവർമ്മപുരം, തൃശൂർ-880009, ഫോൺ-0487-2334144 • ദർഘാസ്-ഇലക് ട്രോണിക് & കമ്മുൂണിക്കേഷൻ എഞ്ചിനീയറിംഗ് വിഭാഗത്തിലേക്ക് ആവശ്യമായ ഉപകരണങ്ങൾ വിതരണം ചെയ്യുന്നതിന് • രീഘാസ് ഫോഗത്തിന്റെ വില : 5004 GST • നിരത്യദവ്യാ : 1% • ഫോറം വിൽക്കുന്ന അവസാന തീയതി : 28/04/2022, 12 മണി • ദർഘാസ് സ്വീകരിക്കുന്ന അവസാന

അവസാന തീയതി: 28/04/2022, 12 മണി • ദർഘാസ് സ്വീകരിക്കുന്ന അവസാന തീയതി: 28/04/2022, 2 മണി • അടങ്കൽ: 2,35,000/വിൻഡോ നം: iprd 22/m 3• ദർഘാസ് നം: 02/2022,03/2022,01/2022• പ്രിൻസിപ്പാൾ, ഗവ. വനിതാ പോളിടെക്നിക് കോളേജ്, തിരുവനന്തപുരം- 895040, ഫോൺ-0471-0491802• ദർഘാസ്- വിവിധ വിഭാഗങ്ങളിലേക്ക് 1.5 ടൺ ഇൻവെർട്ടർ എസി/പി എൽ സി പ്രെയ്യേന്നതിന് ഒർഘാസ് ഫോത്തിന്റെ വില:500+058T വരെം നിരത്യദവ്യാ: 2500/-വരെം ഫോറാ വിൽക്കുന്ന അവസാന് തീയതി: 27/04/2022, 12 മണി, 04/05/2022, 12 മണി, 28/04/2022, 12 മണി • ദർഘാസ് സ്വീകരിക്കുന്ന അവസാന തീയതി: 27/04/2022, 12 മന്നി • ദർഘാസ് സ്വീകരിക്കുന്ന അവസാന തീയതി: 27/04/2022, 12 മന്ത്വം • ദർഘാസ് സ്വീകരിക്കുന്ന അവസാന തീയതി: 27/04/2020, 12 മന്ത്വം • ദർഘ് • ദർഘ് • ദർഘ് • ദ്രാവ് • ദേശ് • ദ്രാവ് • ദേശ് • ദ്രാവ് • ദേശ് • ദേശ്

ജലഗതാഗത വകുപ്പ്

22-23ം ഡയറക്ടർ,സംസ്ഥാന ജലഗതാഗത വകുപ്പ് ഡയറക്ടറേറ്റ് ആലപ്പും-88801, ഫോൺ-0477-2252015 • ദർഘാസ്-സംസ്ഥാന ജലഗതാഗത വകുപ്പ് ഡയറക്ടറേറ്റ് ആലപ്പുഴയിലേക്ക് അപ് ഹോൾസ്റ്ററി ഐറ്റംസ്, കോൾക്കിംഗ് ഐറ്റംസ്, വിതരണവും, പോഞ്ഞിക്കര സുപ്പ് വെയിൽ ജോ ഘടിപ്പിക്കുന്നതും സംബന്ധിച്ച്-ർഘാസ് ഫോഠത്തിന്റെ വില: 1418+GST വരെ • നിരത്യദവും: 6200/- വരെ ഫോഠം വിൽക്കുന്ന അവസാന് തീയതി: 82,82,82/04/2022, 1 മണി • ദർഘാസ് സ്വീകരിക്കുന്ന

അവസാന തീയതി: 28,28,29/04/2022,3 മണി • അടങ്കൽ: 11,10,000/-ഒരോ ഒര്ഘാസ് സാധ്യത്തിന്റെയും പൂർണ്ടുപം അത് ഓഫ്സുകളിൽ ലഭുമാണ്. വിശദവിവരങ്ങൾ www.keralar_gov/render/indek_htmr/workod/leoja.k. R.O. No.02/22/22/2PRD.

9895106043, 95441 33714 നമ്പരുകളിൽ വിളിക്കാം.

ശ്ശേരി എംബാർക്കേഷൻ പോ യന്റ് ഉൾപ്പെട്ടിരിക്കുന്നത്. നെ ടുമ്പാശ്ശേരി വിമാനത്താവള ത്തിൽ നിന്നും മദീനയിലേക്ക് പുറപ്പെടുന്ന തീർത്ഥാടകളുടെ മടക്കയാത്ര ജിദ്ദയിൽ നിന്നാ യിരിക്കും. ഈ വർഷത്തെ ഹ ജ്ജ് സർവീസ് നടത്തുന്നതിനാ യി കേന്ദ്ര വ്യോമയാന മന്ത്രാ ലയം ഇന്ത്യൻ, സഊദി വിമാ ന കമ്പനികളിൽ നിന്നായി ടെൻഡർ ക്ഷണിച്ചിട്ടുണ്ട്. ഇ തുമായി ബന്ധപ്പെട്ട നടപടി കൾ പൂർത്തിയായ ശേഷം നെ ടുമ്പാശ്ശേരി ഹജ്ജ് ക്യാമ്പി ന്റെ ഒരുക്കങ്ങൾ സംബന്ധിച്ച കൂടുതൽ ചർച്ചകൾ നടക്കും. ഇതിനായി അടുത്ത മാസം ഒൻ പതിന് വീണ്ടും യോഗം ചേരാ നും തീരുമാനിച്ചിട്ടുണ്ട്. യോ ഗത്തിൽ സംസ്ഥാന ഹജ്ജ് ക മ്മിറ്റി ചെയർമാൻ സി. മുഹമ്മ ദ് ഫൈസി അധൃക്ഷനായിരു ന്നു. മുൻ ഹജ്ജ് സെൽ ഓഫീ സറും പൊലിസ് സൂപ്രണ്ടുമാ

യ എസ്. നജീബ്, സിയാൽ എ ക് സി.ഡ യ റ കൂർ മാ രാ യ എ.സി.കെ നായർ, എ.എം ഷ ബീർ, ഓപ്പറേഷൻ മാനേജർ ദി നേശ്, തമിഴ്നാട് ഹജ്ജ് കമ്മി റ്റി അഡ്മിനിസ്ട്രേറ്റീവ് ഓഫീ സർ മുഹ്സിൻ അഹമ്മദ്, മുൻ ഹജ്ജ് കമ്മിറ്റി അംഗം മുസ മ്മിൽ ഹാജി, അസി. സെക്രട്ട റി മുഹമ്മദാലി, കോഓർഡി നേറ്റർ അഷ്റഫ്, മാസ്റ്റർ ട്രൈ നർ്മാരായ എൻ.പി് ഷാജ ഹാൻ, സലിം, കുഞ്ഞുമുഹമ്മ ദ്, സി.എം അസ്കർ തുടങ്ങി യവർ പങ്കെടുത്തു.

യുക്രെയ്ന് ആയുധങ്ങൾ നൽ കുന്നതിനെതിരെ അമേരിക്കക്ക് റഷ്യ മുന്നറിയിപ്പ് നൽകി. എരി തീയിൽ എണ്ണ ഒഴിക്കുകയാണ് യു.എസ് ചെയ്യുന്നതെന്ന് അമേ രിക്കയിലെ റഷ്യൻ അംബാസ ഡർ അനറ്റോലി അന്റനോവ് പ

മരിയുപോളിൽ വെടിനിർത്തൽ

റഞ്ഞു. യുക്രെയ്നെ സഹായി ക്കാൻമിസൈൽവേധലോഞ്ചറുക ളോടുകൂടിയ സ്റ്റോർമർ കവചിത വാഹനങ്ങൾ അയക്കുമെന്ന് ബ്രി ട്ടൻ അറിയിച്ചിട്ടുണ്ട്. 62-ാം ദിവസ ത്തേക്ക് കടന്ന യുദ്ധം കുടുതൽ കൊടുമ്പിരി കൊള്ളുകയാണ്.

🍩 കേരള സർക്കാർ ദർഘാസുകൾ 18-04-2022 മുതൽ 24-04-2022 വരെ പ്രസിദ്ധീകരിച്ച ദർഘാസുകൾ

ദർഘാസ് : 2022 CRD 486784 4 * Block Development Officer, Chadayamangalam * Construction of Bulding for Amma Charitable Trust in Kadakkal * അവസാന തീയതി : 27-Apr-2022 * അടങ്കൽ ₹892638

ദർഘാസ് : 2022_CRD_486784_5 * Block Development Officer, Chadayamangalam * Costruction of Bus waiting shed at Nilamel Bus stand in Nila * അവസാന തീയതി : 27-Apr-2022 * അടങ്കൽ :₹1784824 ങ്ക്ഘാസ് : 2022_CRD_487674_1 * BLOCK DEVELOPMENT OFFICE,Oachira * NCFRW 2020 21 Azhayakavu to Kuttiyil Mukku

Road in Thazhava * അവസാന തീയതി : 03-May-2022 * അടങ്കൽ

ങ്ക്ലോസ് : 2022_CRD_486701_2 * BDO * MLA SDF 2021-22 CONSTRUCTION OF KITCHEN AT KUTHIRAPANTHY GOV *

അവസാന തീയതി : 29-Apr-2022 * അടങ്കൽ :₹892376 ങ്ക്ഘാസ് : 2022_CRD_487583_1 * BLOCK DEVELOPMENT OFFICE,Oachira * NCFRW 2020 21 Resurfacing of

Ambeekaleeckal to Kuttiyil Muk * അവസാന തീയതി : 03-May-2022 അടങ്കൽ :₹600000 ങ്ക്ലാസ് : 2022_CRD_487712_1 * BLOCK DEVELOPMENT

OFFICE,Oachira * NCFRW 2020 21 Resurfacing of Eramath-Ambekaleekkal Road in T * അവസാന തീയതി : 03-May-2022 * അടങ്കൽ :₹600000

ങ്ക്ലോസ് : 2022_CRD_487708_1 * BLOCK DEVELOPMENT OFFICE,Oachira * NCFRW 2020 21 Immediate Restoration and Improvement of Erani * അവസാന തീയതി : 03-May-2022 * അടങ്കൽ

ങ്ക്ലോസ് : 2022_CRD_487694_1 * BLOCK DEVELOPMENT OFFICER,Oachira * NCFRW 2020 21 Resurfacing of Road from Thanneerkkara Mukku t * അവസാന തീയതി : 03-May-2022 * ങ്ക്ഘാസ് : 2022_CRD_487686_1 * BLOCK DEVELOPMENT

OFFICER, Oachira * NCFRW 2020 21 Resurfacing of Mararithottam Vilayil Road in * അവസാന തീയതി : 03-May-2022 * അടങ്കൽ

ങ്ക്ഘാസ് : 2022_CRD_485311_2 * BDO,KADUTHURUTHY BLOCK * CONSTRUCTION OF BUILDING FOR

VILAYAMCPDU PUBLIC LIBRARY IN N * അവസാന തീയതി : 29-Apr-2022 * അടങ്കൽ :₹1339164

ദർഘാസ് : 2022_CRD_487271_1 * BDO * Natural calamities 2021-22-Velliparamb Ummalathur road in Pe * അവസാന തീയതി : 28-Apr 2022 * അടങ്കൽ :₹892421

ദർഘാസ് : 2022 CRD 487268 1 * BDO * MLA SDF 2021-22. PUTHUKKUDI NARIKKOTTUTHAZHAM ROAD IN KURUVA ' അവസാന തീയതി : 28-Apr-2022 * അടങ്കൽ :₹892189

ദർഘാസ് : 2022_CRD_486886_1 * BDO, KUNNAMANGALAM BP * MLA SDF 2021-22. PARAMBIL HIGH SCHOOL KUTTIYATTUTHAZHAM ROAD * അവസാന തീയതി : 26-Apr-2022 * അടങ്കൽ :₹892714

ൺഘാസ് : 2022 CRD 487332 1 * BLOCK DEVELOPMENT OFFICER VATAKARA * Tender of Vatakara

BPFLOOD202021Chaluparambath High School R * അവസാന തീയതി : 29-Apr-2022 * അടങ്കൽ :₹890985

ജല ഗതാഗത വകുപ്പ്

ദർഘാസ് : 2022 SWTD 487049 1 * Director SWTD * Supply of Carpentry Machineries * അവസാന തീയതി : 13-May-2022 * അടങ്കത് :₹600000

വിശദവിവരങ്ങൾ https://etenders.kerala.gov.in സന്ദർശിക്കുക Ro.No: 18-24/Apr/2022/PRD/7

SHRIRM HOUSING FINANCE

നറുക്കെടുപ്പ് തത്സമയ സംപ്രേഷണം എല്ലാ ദിവസവും കൈരളി, കൗമുദി, ജയ്ഹിന്ദ്, ജീവൻ ചാനലുകളിൽ

<u> অন্ত্ৰ</u>

ക്ലാസിഫൈഡ്സ്

സൈറ്റിലും ലഭ്യമാണ്.

നോട്ടീസ്

2021 മാർച്ച് വർഷത്തെ 8180096 രജ സ്റ്റർ നമ്പരിലുള്ള പ്ലസ് ടു സർട്ടിഫിക്കു വീണ്ടെടുക്കാൻ പറാത്തവിധത്തിത് കൈമോശം വന്ന വിവരം ഇതിനാത് അറിയിക്കുന്നു. ഇതിന്റെ ഡ്വൂപ്പിക്കേറ്റ പകർപ്പുകൾക്കായി പരീക്ഷാ കമ്മീഷണ റുടെ സെക്രട്ടറി മുമ്പാകെ നിയമാനുസര ണമുള്ള അപേക്ഷ നൽകുന്നതിന് തീരു മാനിച്ചിരിക്കുന്നു. ഇതിന്മേൽ ആക്ഷേഹ മുള്ളവർ ഈ പരസ്വം വന്ന് 15 ദിവസത്ത നകം ദ ജോയിന്റ് ഡയറക്ടർ, ഡയറക്ട റേറ്റ് ഓഫ് ഹയർ സെക്കണ്ടറി എജുക്കേ ഷൻ ഹൗസിങ് ബോർഡ് ബിൽഡിംഗ തിരുവനന്തപുരം എന്ന വിലാസത്തിര

രവാമുലം പരാതി നൽകേണ്ടതാണ്. Hasanul Banna A.S. Arakkal (House) Oppositie Beach Road Vadanapally P.O., Vadanapally Pin 680614



Change of Name

, Azez, S/o Anikkutty, Veluthattil Karumathra P.O, Thrissur, holder of Indian Passport No. A103034,issued at Thrissur, do hereby change my name as AZEEZ VELUTHATTIL ANIKKUTTY (V.A), with immediate effect.

NOTICE

It is notified for the information that my original qualifying certificate of main, secondary examination year 2019, Roll No. 4346114 issued by CBSE has been irrecoverably lost and as such I intend to apply for the duolicate mark list. If anybody hapens to get the originals may kindly send the same to Central Board of Secondary Education

or to the given address.

Hasanul Banna A.S.

Arakkal (House)

Oppositie Beach Road

Vadanapally P.O., Vadanapally

Pin 680614

ലൈംഗിക ബലഹിനതകൾക്ക് ഗവ: അംഗീകാരവും GMP യും, ഹലാൽ ഇന്ത്യ അതോറിറ്റി ഹലാലായ ഔഷധമെന്ന്

അംഗീകരിക്കപ്പെട്ട ആയുർവ്വേദ ഓയിലിന് 300.00, ക്വാപ്സ്വുളിന് 900.00. നാഡി അരമ്പുകളിലൂടെ രക്തയോട്ടം വർദ്ധിപ്പിച്ച് ഏതു പ്രായക്കാർക്കും ശക്തമായ ഉദ്ധാരണവും അധിക സമയവും നൽകുന്നു

സാംപിൾ പായ്ക്ക് ക്വാപ്സുളിന് 600.00, തൈലത്തിന് 300.00 നേരിട്ടും, തപാലിലും എത്തിക്കുന്നു റോൺ & റിയോൺ 801 313 786 2

Change of Name

Gopalakrishnan, Pandiparambi House, Malikampeedika, Alangad P O 683511, holder of Passport No. K1940599, change my name as Gopalakrishnan Pandiparambil

നിക്ഷേപ്പര സ്വീകരിക്കുന്നു

കേരളത്തിലെ പ്രമുഖ ഫ്രൂട്സ് വി തരണക്കാർ ബിസിനസ്റ്റ് വിപുലീ കരണാർത്ഥം ഹലാലായ രീതി യിൽ നിക്ഷേപം സ്വീകരിക്കുന്നു. മിനിമം രണ്ട് ലക്ഷം. 2 ലക്ഷത്തിന് ലാഭവിഹിതത്തിൽ നിന്ന് പ്രതിമാ സം 3000 രൂപയും കൊല്ലാവസാ നം ബാക്കി വിഹിതവും ലഭിക്കും. കൂടുതലറിയാൻ വാട്സാപ്പിൽ വോയ്സ് അയക്കുക.

RMR Fruits KONDOTTY **9** 9447 99 08 09

വീട്, സ്ഥലം ആവശ്യമുണ്ട്

സ്ഥലങ്ങൾ, വീടുകൾ, ഫ്ളാറ്റുകൾ, ബിൽഡിങ്ങുകൾ, എസ്റ്റേറ്റുകൾ ഇടനി ലക്കാരില്ലാതെ ആവിശ്യമുണ്ട്.

©9539 11 2424 BUY-SELL-RENT YOUR PROPERTY visit our website

➂ realkairali.com For All Your Property

Related Requirements in Kerala © 8086 00 24 24

ശ്രീറാം ഹൗസിംഗ് ഫിനാൻസ് ലിമിറ്റഡ്

ഹെഡ് ഓഫീസ്: ലെവൽ – 3, വോക്ഹാഡ്ട് ടവേഴ്സ്, ഈസ്റ്റ് വിംഗ് സി – 2 ബ്ലോക്ക്, ബാന്ദ്ര കുർള കോംപ്ലക്സ്, ബാന്ദ്ര (ഈസ്റ്റ്) മുംബൈ 400 051, ഫോൺ: 022 4241 0400, 022 4060 3100, Website: http://www.shriramhousing.in ം ഒജിസ്ട്രേഡ് ഓഫീസ്.: ഓഫീസ് നമ്പർ.123, അൻഗപ്പ നായ്ക്കൻ സ്ട്രീറ്റ്, ചെന്നൈ – 600001

ബ്രാഞ്ച് ഓഫീസ്: 7 ബി, ഏഴാം നില, ഓക്സ്ഫോർഡ് ബിസിനസ് സെന്റർ, ശ്രീകണ്ഠത്ത് റോഡ്, രവിപുരം, എറണാകുളം, കേരള – 682 016

അനുബന്ധം – IV-A റൂൾ 8(6)നുള്ള വ്വവസ്ഥ കാണുക

സ്ഥാവര വസ്തുക്കളുടെ വിൽപന അറിയിപ്പ്

ശ്രീറാം ഹൗസിങ് ഫിനാൻസ് ലിമിറ്റഡ്

സെക്വൂരിറ്റൈസേഷൻ ആന്റ് റീ കൺസ്ട്രക്ഷൻ ഓഫ് ഫൈനാൻഷ്വൽ അസറ്റ്സ് 6 എൻഫോഴ്സ്മെന്റ് ഓഫ് സെക്വൂരിറ്റി ഇന്ററസ്റ്റ് ആക്ട് 2002 സുരക്ഷാ പലിശയുടെ 8 (6) (പകാരം സ്ഥാവര ജംഗമ വസ്തുക്കളുടെ വിൽപനക്കുള്ള ഇ– ലേലം വിൽപന അറിയിപ്പ്. ശ്രീറാം ഹൗസിംഗ് ഫിനാൻസ് പരിമിതപ്പെടുത്തിയിട്ടുള്ള പണയംവച്ച / ഈടാക്കിയ സ്ഥാവര വസ്തുക്കൾ താഴെകൊടുത്തിരിക്കുന്ന വിവരണാത്മക

വസ്തുവകകൾ പൊതുജനത്തിനും പ്രത്യേകിച്ചും കടം വാങ്ങുന്നയാൾക്കും നോട്ടീസ് നൽകിയിട്ടുണ്ട്. ഇവയുടെ പൂർണ കൈവശം ശ്രീറാം ഹൗസിംഗ് ഫിനാൻസിന്റെ അംഗീക്വ്ത ഉദ്വോഗസ്ഥനിൽ നിക്ഷിപ്തമാണ്. വായ്പയെടുക്കുന്നവരിൽ നിന്നും ഗ്വാരണ്ടർമാരിൽ നിന്നും പരിമിതപ്പെടുത്തിയിരിക്കുന്ന ശ്രീറാം ഹൗസിംഗ് ഫി്നാൻ്സ് ലിമിറ്റഡ് എവിടെയാണോ ′, 'ഉള്ളത് പോലെ', 'എന്തെങ്കിലുമുണ്ടെകിൽ" 17.05.2022 ന് 11.00 എ.എം. മു്തൽ 1 പി.എം. <mark>വരെ</mark> ഇലേലത്തിന് അടിസ്ഥാനമുള്ളതെന്തും ഉള്ളതുപോലെ തന്നെ വിൽക്കും. പട്ടികയിൽ സൂചിഷിച്ചതുപോലെ. കടം വാങ്ങുന്നവരുടെയും ഗ്വാരണ്ടറുടെയും വിശദാംശങ്ങൾ, അടയ്ക്കേണ്ട തുക. സ്ഥാവര വസ്തുക്കളുടെയും അതിൽ അറിയപ്പെടുന്ന സ്ഥലങ്ങളുടെയും ഹുസ്വ വിവരണം, കൈവശമുള്ള തരം, കരുതൽ വില, ആത്മാർത്ഥമായ പണ നിക്ഷേപം, വർദ്ധനവ് എന്നിവയും ഇനിപ്പറയുന്നവയാണ്:

കടം വാങ്ങുന്നവരുടെ /സഹ കടം വാങ്ങുന്നവരുടെ/ ത്വാന്റികളുടെ/ പണയക്കാരുടെ പേര്	13 (2) ഡിമാൻഡ് നോട്ടീസിന്റെ തീയതിയും തുകയും	സ്വത്തിന്റെ വിവരണം	കരുതൽ വിലയും (രൂപ) ബിഡ് ഇൻക്രിമെന്റും	നേടിയ തുക ഡെപ്പോസിറ്റ് വിശദാംശങ്ങൾ (ഇഎംഡി)	ലേല തീയതിയും സമയവും	ബന്ധപ്പെടേണ്ട വ്വക്തി പരിശോധന തീയതി
. ശ്രീ. ജേക്കബ് എലഞ്ഞിമട്ടം ചാക്കോ 2. ശ്രീമതി മിനി ജേക്കബ് 3. ശ്രീ. ജെനുമോൻ ജേക്കബ് R/At. നം. എലഞ്ഞിമട്ടം പോസ്സ് ഓഫീസ് പാഡി, മിന ഡോം പി. ഒ., കോട്ടയം – 686 516 കൈവശം വച്ച തീയതിയും കൈവശം വച്ചിരിക്കുന്ന തരവും 2018 ജൂലൈ 6 ഫിസിക്കൽ പോസിഷൻ അറിയുകൾ അറിയാൻ അറിയപ്പെടാത്തത്	രൂപ 55,24,743/ - (രൂപ അൻപത്തി ഇരുപത്തിനാലാ യിരത്തി എഴു ന്നൂറ്റി നാൽപത്തി ഉൂന്ന്) 27.12.2017 വരെ യുള്ള കണക്കനു സരിച്ച് SLPHCOCH00002 23 എന്ന ലോൺ അക്കൗണ്ട് നമ്പർ കരാർ നിരക്കിൽ കുടുതൽ പലിശ സഹിതം പ്രസ്തുത അറി യിപ്പ് ലഭിച്ച് 60 ദിവസത്തിനകം അടക്കണം	കോട്ടയം ജില്ലയിലെ, കോട്ടയം താലുക്കിൽ മീനടം വില്ലേജിൽ സ്ഥിതി ചെയ്യുന്ന, റീ സർവ്വെ നം. 448/1, ബ്ലോക്ക് നം. 38 പ്രഴയ സർവ്വെ നം. 245/5/1, 245/5/2)പെട്ട 10.32 ആർസ് സ്ഥലവും ബിൽഡിംഗും അതിലിരുപ്പ് മുഴുവൻ കുഴിക്കൂറ് ചമയങ്ങളും. അതിരുകൾ: കിഴക്ക്: ടോം ചാക്കോയുടെയും ഡോ. അനു തോമസിന്റെയും സ്വത്ത് പടിഞ്ഞാറ്: റോഡ് വടക്ക്: ജെനു ജേക്കബിന്റെ വസ്തു, പഞ്ചായത്ത് റോഡ് തെക്ക്: ശാന്തമ്മയുടെ സ്വത്ത്. കോട്ടയം രജിസ്ട്രേഷൻ ജില്ലയിലും പാമ്പാടി സബ് രജിസ്ട്രേഷൻ ജില്ലയിലും സ്ഥിതി ചെയ്യുന്നു	രൂപ 60,00,000/- (രൂപ അറുപത് ലക്ഷം മാത്രം) ബിഡ് ഇൻക്രിമെന്റ്: രൂപ 10,000/- അത്തരം ഗുണിതങ്ങളിൽ	ഇ.എം.ഡി തുക ആർ.ടി.ജി.എസ്/ നെഫ്റ്റായോ അടക്കു ന്നതിനുള്ള ബാങ്ക് അക്കൗണ്ട് വിശദാംശ ങ്ങൾ താഴെ കൊടു ക്കുന്നു. ബാങ്കിന്റെ പേര്: ആക്സിക് ബാങ്ക് ലിമിറ്റഡ് ബ്രാഞ്ബ്: ബാന്ര്ര കുർള കോംപ്ല ക്സ്, ദുരൈബ, നിലവിലുള്ള ബാങ്ക് അക്കൗണ്ട് നം. 911020013220315 ഐ.എഫ്.എസ്.സി കോഡ്: UTIB0000230	2022 മെയ് 17 സമയം: രാവിലെ 11. 00 മുതൽ ഉച്ചക്ക് 1 . 00 മണി വരെ	കസ്റ്റമൻ കെയർ: 022- 40081572 പി. അനീഷ് +919884074 501 മഹേഷ് ബാങ്കര +919004173 256 സ്ഥലം പരിശോധി ക്കുന്ന തീയതി: 2022 മെയ് 5 സമയം: രാവിലെ 11.00 മുതൽ വൈകിട്ട് 4.00

വിൽപനയുടെ വിരദമായ നിബന്ധനകൾക്കായി, ശ്രീറാം ഹൗസിംഗ് ഫിനാൻസ് ലിമിറ്റഡ് വെബ്സൈറ്റിൽ നൽകിയിരിക്കുന്ന http:// shriramhousing.in/e-auction-Residential.php എന്ന ലിങ് പരിശോധിക്കുക സ്ഥലം: എറണാകുളം (ഒപ്പ്), അധികാരപ്പെടുത്തിയ ഉദ്യോഗസ്ഥൻ

തീയതി: 26.04.2022

വിഹിതവും പ്രതീക്ഷിക്കാവുന്നതാണ്. AGRONUTRITIONS Vengola, Perumbavoor. Ph: 0484 350 3170, **©** 8590 042 331

KOCHI

TUESDAY 26.04.2022



India's Finance Minister thinks a weak economy is a "sound economy." Modi ji, when will you and your team acknowledge the truth - that India's economy is in a very bad shape? Or are you just happy that a few of your rich friends are becoming even richer while crores of Indians are finding it hard to earn their daily living? — Rahul Gandhi, MP

Ganja sold as herbal item online, cops after buyers

Alert by courier agent helps police detect racket; 11 cases registered

AJAY KANTH & ARUN M @Kochi

IT'S going to be sleepless nights for many in the city as police have unearthed a major online drug delivery racket through which hundreds had bought ganja disguised as a "herbal formulation" from a portal after making payments through third party UPI apps.

The police have started collecting the details of the digital transactions made by the buyers on the portal to get the 'herbal product' delivered at their doorsteps through a maior courier service firm in the city. In fact, it was a timely alert of an executive of the courier firm that helped the police detect the method followed by the racket to deliver ganja through couri-

er services. Already, the police have registered 11 cases in connection with the incident and, surprisingly, the clientele of the company which delivered the 'herbal product included students to busi-

The team is trying to verify the details of the Haryanabased company. We found the gania mixed with some sort of herbal product to disguise the contraband

> S Vijayashankar, SHO, **Ernakulam Central police station**

ness people.

As per the FIRs registered at Central police station, the gang sourced small quantities of ganja mixed with other products in small plastic containers from Can Indica Pvt Ltd based in Haryana. The containers were seized based on the information provided by the employee at Blue Dart office at TD Road here.

"We became alert when we started receiving consignments from a particular firm registered in Harvana frequently. When the number of consignments increased, we grew suspicious and alerted the police," said

firm staffer. Central SHO S Vijayashankar said a detailed probe is on and the team is trying to verify the details of the Haryana-based company. We found the ganja mixed with some sort of herbal product to disguise the contraband," he said.

So far, the police have booked Anish Joseph of Kalamassery, Arjun S of Kozhikode, Nikhil Krishnan of Kakkanad, Joseph Sebastian of Pala, Athul Thottapally of Thrissur, Farhan Kabeer of Manjeri, Joseph Vallikkat of Ettumanoor, Prakash Ramananth of Manjeri, Tanmay Asher of Thevara, Anirudh Kollara of Kochi Marine Drive and Varghese Mathew of Vazhakulam in Ernakulam. Police officers said all of them had purchased ganja online.

"We have collected the mobile numbers of the buyers which they have given for placing the orders. The quantity of the ganja in each container is of 4gm to 7gm," said another police officer. As per the preliminary probe, a company named Canindica operated in Gurugram, Haryana, is manufacturing many herbal products and supplements for pharthe courier ma, food and cosmetic firms.

Tower location helps police crack thieves' travel mode

TOBY ANTONY @Kochi

THE police, which arrested a three-member gang of thieves, figured out the criminals' travel pattern through the mobile tower location of the main accused.

"Upon analysing the mobile tower location of prime accused Mintu Vishwas, a history-sheeter, we found that he had been in New Delhi in the early hours of April 21 and in Kochi by noon," said ACP (Ernakulam Central) Jayakumar Chandramohan.

This helped the police confirm that he had reached Kochi from New Delhi on a flight, he said. "Since the name Mintu is rare, we checked passengers' details of various airlines and confirmed he did arrive on a flight. This is the first time we have nabbed a gang that travelled between states on flights to carry out theft," said Chandramohan.

The police suspect the gang travelled to Kochi for theft before. "An airline confirmed that Harichandra came to Kochi on February 9. We are checking whether his trip was to carry out a theft. The gang might have been active in other districts. This can only be confirmed once we interrogate them in detail," he said. Kochi Deputy Commissioner of Police V U Kuriakose said installing CCTV cameras will help prevent thefts. "As per our observation, thefts are rare in houses that have cameras. This gang was nabbed after we received footage from a house in Kirthi Nagar," he said.







newindlinexpress • com



Planned to return today

During interrogation, the police learned the gang members were planning to return to New Delhi on Monday. The stolen goods were found from their pockets and bags. They were produced before the court which remanded them in judicial custody.

20 sovereigns of gold & more found

CONTINUED FROM P3

EXPRESS NEWS SERVICE @ Kochi

AFTER landing at Nedumbassery on April 21, they committed the first theft at a house in Jawahar Nagar in Kadavanthra from where gold ornaments worth ₹8 lakh were stolen. The same day, they broke into a house at Kirthi Nagar in Elamakkara and stole three sovereigns of gold ornaments and ₹8,500 in cash. The next day, they broke into a house at Manimala Cross Road from where a Rolex watch worth ₹1.5 lakh and ₹35.000 were stolen. From a house in Ernakulam North, US dollar bills were stolen. Other two thefts were reported at Palarivattom and Kada-

vanthra. "In total, 20 sovereigns of gold ornaments, ₹70,000, \$411, two wristwatches and four mobile phones were recovered. A scooter was also impounded, about which more investigation is required," Kuriakose said.

The gang broke into the houses during daytime. They roamed the streets and checked for big houses locked from outside. "They checked whether the gate or the door was locked from outside. They would break the door lock using a long screwdriver. In most cases, houses of people who had gone for work were targeted," he said.

According to Ernakulam Central Assistant Commissioner of Police Javakumar Chandramohan, they got the breakthrough while checking the footage from a CCTV camera installed in the house next to the one which was burgled at Kirthi Nagar. The three were spotted roaming near the house.

"We prepared sketches of the suspects and circulated them to all police stations in the city. During the probe, a lodge owner told us that similar persons had stayed at his lodge. However, by the time our team reached, they had left the lodge. Later, we received information that they were staying at another lodge in Ernakulam North area. We deployed our units near the lodge. The gang members were intercepted when they were entering a restaurant for having food," he said.

Lone Covid hotspot Bengaluru brings mask mandate back in K'taka



A policeman distributes facemask during Karnataka Chief Minister Basavaraj Bommai's programme in Bengaluru on Monday | SHRIRAM B N

CHETANA BELAGERE @Bengaluru

BENGALURU'S single-handed push aiding a rise in Covid cases in Karnataka, and increasing cases in other states, have forced the state government to declare wearing of masks mandatory again. Guidelines were issued on Monday, asking people to maintain a social distance of two feet in public.

Health and Medical Education Minister Dr K Sudhakar, however, said although masks are mandatory, as of now, fines will not be imposed on those violating the guidelines, and appealed to people to take the guidelines seriously to prevent Covid-19 spread.

The guidelines were issued after Chief Minister Basavaraj Bommai's meeting with experts to take stock of the situation following a slight increase in the state's caseload, almost solely driven by Bengaluru.

The CM held the meeting with experts ahead of the the CMs on Wednesday, to dis- witnessing a surge in cases.

cuss precautionary measures to prevent a fourth wave.

While most districts continue to report zero cases, Bengaluru Urban has been adding nearly 98 per cent of the daily Covid caseload. Of 64 cases across Karnataka on Monday, 63 were from Bengaluru and one from Dakshina Kannada,

Health officials are now focusing on strict contact tracing, changing testing strategies and strict surveillance methods to contain the spread in Bengaluru.

"We are taking all precautions to contain the spread. Wearing of masks is the first thing all Bengalurueans should do," said Dr KV Thrilok Chandra, Special Commissioner, BBMP (Health).

The CM directed officials to ensure constant monitoring of Covid cases, intensify awareness campaigns for total vaccination, and implement telemonitoring of passengers arriving from Japan, Thailand

PM to inaugurate 90th anniversary fete of Sivagiri pilgrimage today

EXPRESS NEWS SERVICE @ Kochi

PRIME Minister Narendra Modi will inaugurate the yearlong celebrations to mark the 90th year of Sivagiri pilgrimage and the golden jubilee of Sivagiri Brahma Vidyalaya in New Delhi on Tuesday. The programme will be held at Prime Minister's residence at 10.30

The prime minister will light the lamp, marking the launch of the year-long celebrations and deliver the inaugural address. He will also release the logo for the navati celebrations. The programme will start with prayer by navati celebration committee secretary Swami

The Brahma Vidyalaya was opened in 1970 and we are celebrating its 50th anniversary now. We will organise programmes to spread the messages of Gurudevan across the globe during the next one year

Swami Guruprasad, secretary, navati celebration committee

Guruprasad. Sree Narayana Dharma Sangham Trust president Swami Satchidananda will preside over the function. Trust general secretary Swami Rhithambharananda will felicitate the prime minister.

Minister of State for External Affairs V Muraleedharan, Minister of State for Skill Development Rajeev Chandrasekhar. trust treasurer Swami Saradananda, Brahma Vidyalaya golden jubilee celebrations committee secretary Swami Visalananda and SNDP Yogam vice-president Thushar Vellappally will attend the function.

"Seminars and conferences will be conducted in various countries and states during the next one year to mark the 90th anniversary of Sivagiri pilgrimage. On April 30 the ground-breaking ceremony for Sivagiri Ashram Centre will be held at Great London in the United Kingdom. The celebrations in Bahrain will be held on May 6," said Swami Guruprasad.

15 more Lankans reach Tamil Nadu, 70 so far shifting them to rehabilitation

EXPRESS NEWS SERVICE @ Rameswaram

FIFTEEN more Sri Lankans reached Indian shores in the early hours of Monday. The family, including five women and an infant, were headed by Yogen from Jaffna.

They had started from the island nation around 7 pm on Sunday on a fibre boat and reached the shores of Dhanushkodi at 2.30 am on Monday.

They had spent 2 lakh Sri Lankan rupee for the boat trip. The officials conducted an interrogation with them before

camp in Mandapam. Sources said the family had stayed in the refugee camp in Tamil Nadu before the war time. They told officials that they

could not manage to meet their requirements with the available money as the prices of essential commodities shot through

the roof. A kg of green chilly costs around 1,000 Sri Lankan rupees and treatment for headache costs around 4000 SL rupees, they told officials. With their arrival, the count of Lankans taking shelter in the state due to the eco-

nomic crisis has gone up to 70.

TS woman slits husband's throat

EXPRESS NEWS SERVICE @ Hanamkonda

CLOSE on the heels of a woman, Pushpa, attacking her fiance in Andhra Pradesh, a similar incident took place in the Hanamkonda district of Telangana on Monday. While Pushpa attacked her fiance under the guise of giving him a surprise, as she objected to the marriage, 23-year-old M Archana slit her husband's throat with a blade for apparently no reason.

While Pushpa planned the attack and took her fiance to an isolated place, Archana attacked Raju, 26, when he was in deep sleep. The police said Archana married Raju, who worked as a supervisor at a stone crushing unit, a month ago. The couple had been staying at Pasaragonda village of Damera mandal in the district along with Raju's parents and siblings in the same house.

In the wee hours of Monday, Raju's family members heard loud screams from his room and rushed in to check. They reportedly discovered him lying in a pool of blood and a deep injury on his throat. They rushed him to a private hospital, where he got six sutures and is said to be out of danger. Despite attacking her Prime Minister's meeting with — and other countries which are — husband, the accused says she had no reason to attack her husband.

NOTICE

Environmental Clearance for the proposed warehousing building construction project at Old Survey Number 838, 882, 883, 886, 887, 888 & 938 and Resurvey No. 717/5 in Block No. 5 of Thrikkakara North Village, Kanayannur Taluk, Ernakulam District, Kerala has been accorded to M/s Blue Star Realtors Private Limited by Ministry of Environment, Forest and Climate Change (MoEF & CC), Government of India vide EC Identification No. EC22A038KL155930 & File No. 21-8/2022-IA-III dated 04.04.2022. The copy of the clearance letter is available in the office of MoEF&CC and also on the website [https://parivesh.nic.in]



ICMR – National Institute of Traditional Medicine Indian Council of Medical Research Nehru Nagar, National Highway No. 4, BELAGAVI - 590 010. Tel: 0831- 2475477

Applications are invited before closing date i.e. 29.04.2022 upto 05:00 p.m. for the following posts under projects to be filled purely on Temporary Contract basis:

Project Assistant - 02 Posts, DEO - 02 Posts at ICMR-NITM, Belagavi

Technical Assistant - 02 Posts, Project Assistant (Multipurpose) - 01 Post, DEO - 01 Post at MRHRU. Sirwar Raichur

For detailed advertisement please visit the www.icmrnitm.res.in/about-us/Employment.html and www.icmr.nic.in websites.

Date: 20.04.2022 Place: Belagavi

Sd/-Director

prescribed by the UGC, M.G. University and the Government of Kerala Application Form and other details can be had from the Secretary Mar Athanasius College Association, Kothamangalam-686 666 Kerala on payment of Rs. 2500/-. Application completed in all respec should reach the office of the Secretary within 30 days from the date of publication of this notification. 26/04/2022 SECRETARY

MAR ATHANASIUS COLLEGE ASSOCIATION

KOTHAMANGALAM, KERALA - 686 666

Phone: 0485-2822326, Web: www.macollegeassociation.org

Applications are invited from competent and eligible candi-

Qualifications. Scale of pay and Age will be as per norms

dates for appointment to the following vacancy in the Government

MAR ATHANASIUS COLLEGE (AUTONOMOUS), KOTHAMANGALAM

Aided College under this Educational Agency.

PRINCIPAL (Direct Selection)

Forest Research Institute Deemed to be University P. O. I.P.E. Kaulagarh Road, Dehradun-248195, Uttarakhand (under Sec 3 of the UGC Act 1956) No.193 /R-5/Ph.D./2022-FRIDU Date: 25.04.2022

ANNOUNCEMENT

Ph.D. Forestry Entrance Test 2022 The Forest Research Institute Deemed to be University is going to

conduct its Ph.D. Entrance Test on 17th July, 2022 for enrolment in Ph.D. Programme in Forestry. The candidates, who are interested for registration as research scholar for the Ph.D. Degree in Forestry in Forest Research Institute Deemed to be University Dehradun for the term of March 2023 are advised to apply in prescribed form latest by 06.06.2022 with a fee of Rs.1500/- through Bank Draft in favor of Registrar, FRI Deemed to be University, Dehradun. The research centre-wise position of seats is shown on website www.fridu.edu.in of FRI Deemed to be University. The seats to reserved categories have been earmarked as pe clause 5.2.3 of the Ph.D. Ordinance. Out of the published seats 3% seats are reserved for the persons with disabilities as per clause 5.2.3(e) (i) of Ph.D. Ordinance. For eligibility please see clause 3 of the Ph.D. Ordinance available on the website. Six-months Pre-Ph.D. Compulsory course would be conducted only once w.e.f. September 2022. No application form will be entertained after the prescribed date. The last date for submission of application form is 06.06.2022. The

www.fridu.edu.in and www.fri.res.in The entrance test would be held either in off line mode at different Research centres of Forest Research Institute deemed to be University or in online mode (Remote Proctored Examination) in which the candidates will appear in Entrance Test at their home. In view of present scenario cancel the entrance test and adopt alternative mode of admission in

prescribed form may be downloaded from the website

and uncertainties due to COVID-19 the university has the right to order to maintain "social distancing", safety and health of candidates. In this regard the decision of FRI Deemed to be University shall be final. Important Dates

1. Date of issue of application form : 25,04,2022 2. Last date for submission of form : 06.06,2022

2. Date of Exam of Entrance Test : 17.07.2022 Registrar, FRI Deemed to be University

Phone No. 0135-2751826, 2224495, 2224329

IF YOU'RE GOING THROUGH HELL, KEEP **QuoteExpress** GOING > WINSTON CHURCHILL

Couple dies after house catches fire, police suspect suicide

EXPRESS NEWS SERVICE

A COUPLE died after their house caught fire at Puttady near Kumily in the early hours of Monday. The police suspect suicide.

The deceased are Raveendran, 50, and his wife Usha, 45. Their daughter Sreedhanya, 18, suffered severe burn injuries and was admitted to the Kottayam Medical College Hospital.

"The incident occurred around 1am. The incident came to light when Sreedhanya ran to one of her



neighbours' house for help. The neighbours informed

the police. The Vandamedu police along with fire and rescue services officials reached the spot and doused the flames," Kattappana DySP

V A Nishadh Mon told mediapersons. The police said prelimi-

nary investigation suggests that the duo committed suicide. "Raveendran, who ran a

detergent shop in Anakkara, had posted about the couple's decision to end their lives in the family's WhatsApp group. Forensic officials have collected evidence and the investigation is on," said an officer.

It is learnt that the couple's elder daughter had got married recently without their consent. Raveendran and Usha had been upset over this, the police said.

MANAPPURAM HOME FINANCE LIMITED FORMERLY MANAPPURAM HOME FINANCE PVT LTD MANAPPURAM HOME Regd Office: IV/470A (OLD)W/63BA(NEW) Manappuram House Valapad Thrissur, Kerala 880567 Corp Office: Manappuram Home Finance Limited, Third Floor, Unit No. 301 to 315, A Wing, 'Kanakia Wall Street', Andheri-Kurla Fload. Andheri East, Mumbai 400093, Maharashtra. Phone No. 022-66211000, Website: www.manappuramhomelin.com POSSESSION NOTICE (For Immovable Property) Whereas, the undersigned being the authorised officer of Manappuram Home Finance Ltd ("MAHOFIN") under the Securitisation and Reconstruction of Financial Assets and Enforcement of Security Interest "[Act], 2002 (54 of 2002) and in exercise of powers conferred under section 13(12) read with rule 9 of the security interest (Enforcement) Rules, 2002 issued a Demand Notice calling upon the borrowers and co-borrowers to repay the amount mentioned in the notice and Interest thereon within 60 days from the date of receipt of the said notice. The borrower having failed to repay the amount, notice is


described herein below in exercise of powers conferred on him/her under section 13(4) of the said "[Act] read with rule 9 of the said rules. The borrower in particular and the public in general is hereby cautioned not to deal with the property and any dealings with the property will be subject to the charge of the Manappuram Home Finance Ltd as mentioned below for each of the respective properties: Name of Borrower and Co-borrower Description of Secured Asset in respect Date of of which Interest has been created and Loan account number / Branch & Date of Demand possession Notice sent Notice GAYATHRI DEVI, REJITH PC/ Sy No 380/1-2 Ambalapuzha Taluk 18-01-2022 & 23-04-2022 Mannanchery Village Alappuzha Kerala, Rs.330976/-

hereby given to the borrower and the public in general that the undersigned has taken Symbolic possession of the property

Alappuzha-688538, Kerala, India Date : 26.04.2022 **Authorised Officer** Place : Kerala Manappuram Home Finance Ltd

KOCHI

epape . newindianexpress.com

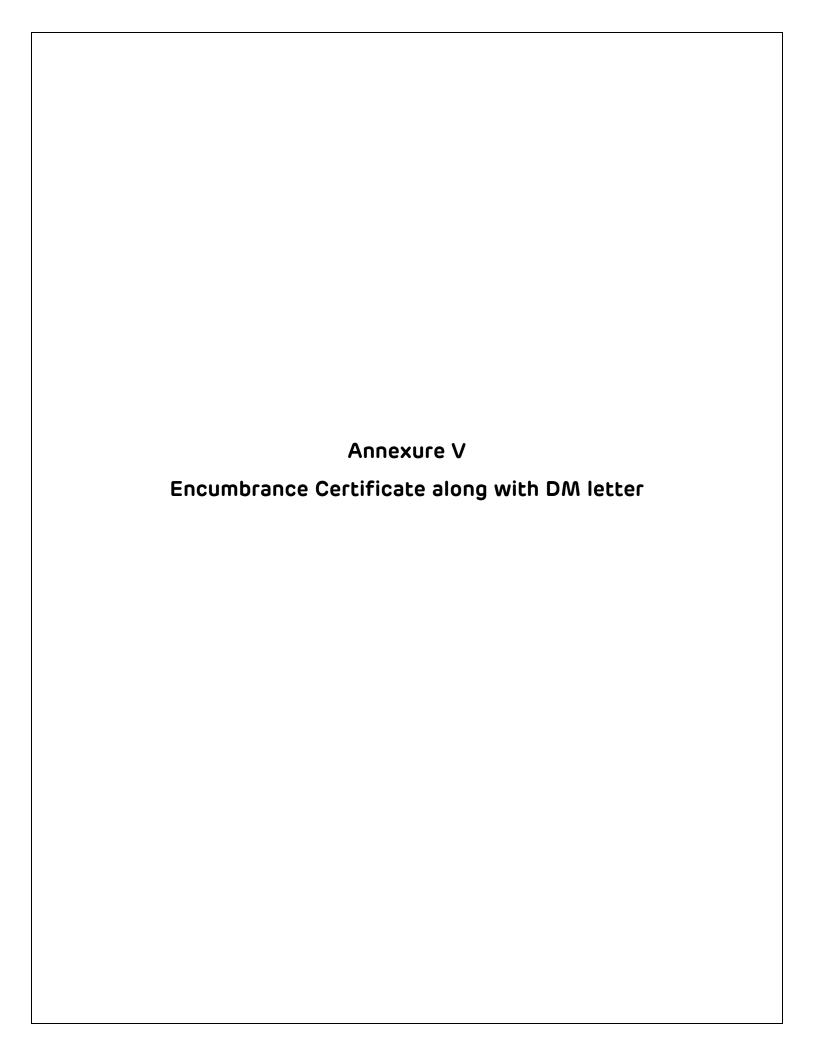

Dept. of Registration, Kerala. [PEARL]

GOVERNMENT OF KERALA REGISTRATION DEPARTMENT Appendix VII (Rule 168 and 169) CERTIFICATE OF ENCUMBRANCE ON PROPERTY

GS Number : 9021/25

Having applied to me for a certificate giving particulars of registered acts and encumbrances if any in respect of the property mentioned overleaf, I hereby certify that a search has been made in Book I and indexes relating thereto for the period shown overleaf for acts and encumbrances affecting the said property and that on such search the acts and encumbrances described overleaf appear. I certify also that except the acts and encumbrances described overleaf, no other entries affecting the said property have been found.

 $Search\ made\ and\ certificate\ Prepared\ by\ Name\ (Designation): ANISHKUMAR\ A(Staff)$ $Search\ verified\ and\ certificate\ Examined\ by\ Name\ (Designation): Sujana\ K\ M(Staff)$

Search Made from 01/01/1990 to 10/06/2025

No. of Entries : 4 Office : Edappally

Date: 12-06-2025 10:26 AM

Signature of Registering Officer

Notes:

- (1) The acts and encumbrances shown in the certificate are those discovered to the description of properties furnished by the applicant. If the same properties have been described in a registered document in a manner different from the way in which the applicant has described them, transactions evidenced by such document will not be included in the certificate.
- (2) Under section 57 of the Registration Act and as per Rule 165(1) persons desiring to inspect entries in the registers and indexes or requiring copies thereof or requiring certificate of encumbrances on specified properties should make the search themselves when registers and indexes will be placed before them on payment of the prescribed fee
- (3) As in the present case the applicant has not undertaken the search himself, the requisite search has been made as carefully as possible by the office, but the Department will not on any account be held responsible for any errors in the results of search embodied in the certificate.

 $Authenticity\ of\ this\ certificate\ can\ be\ verified\ at:-\ https://pearl.registration.kerala.gov. in$

Dept. of Registration, Kerala. [PEARL]

CERTIFICATE OF ENCUMBRANCE OF PROPERTY

Dated: 12/06/2025

Applicant's Name : A Manikandan,Blue Star Realtors Pvt Ltd,Kalamassery

Certificate Number: 8879/25

Property Details :

GS Number : 9021/25

Thrikkakkara North Village Area : 28 Hr 329 Ar ,Blk-005,Re Sy.717/5/2

ID No.: P34233768

Search Made from 01/01/1990 to 10/06/2025

Sl	Decement on Of Dress outer	Registration Date	Nature and Value of Document	Executant	Claimant	Reference to Document Entry		
No	Description Of Property					Volume	Page	Number
1	Thrikkakkara North Village, Sch.No.1/.1, Area :, Blk-006, Re Sy.321/1	09/11/2006	Court/Revenue attachment / Pr	തഹസിൽദാർ കണയന്തൂർ,	നിരോധന ഉത്തരവ്, H.3502/02,	1863	159-160	OF/121/2006
	Thrikkakkara North Village, Sch.No.2/.1, Area :, Blk-005, Re Sy.716/1	16			H.M.T.Company property.,			
	Thrikkakkara North Village, Sch.No.3/.1, Area :, Blk-005, Re Sy.716/2	8/10	Pan	AMENT OF YEAR	tion			
	Thrikkakkara North Village, Sch.No.4/.1, Area :, Blk-005, Re Sy.717/5		mei	it of Registr				
	Thrikkakkara North Village, Sch.No.5/.5, Area :, Blk-005, Re Sy.713/1							
2	Thrikkakkara North Village, Sch.No.1/.1, Area : 70 Acre , Blk-005, Re Sy.717/5	16/11/2006		H.M.T.LIMITED, No.59,BELLARY ROAD,BANGLORE, BANGLORE	M/S. Blue Star Realtors Pvt.Ltd, Dewan Tower, Thane	1872	303-312	5927/2006

Dept. of Registration, Kerala. [PEARL]

CERTIFICATE OF ENCUMBRANCE OF PROPERTY

Dated: 12/06/2025

Certificate Number: 8879/25

GS Number: 9021/25

ID No.: P34233768

Applicant's Name : A Manikandan, Blue Star Realtors Pvt Ltd, Kalamassery

Property Details:

Thrikkakkara North Village Area : 28 Hr 329 Ar ,Blk-005,Re Sy.717/5/2

Search Made from 01/01/1990 to 10/06/2025

Sl	Description Of Property	Registration Date	Nature and Value of Document	Executant	Claimant	Reference to Document Entry		
No						Volume	Page	Number
	Thrikkakkara North Village, Sch.No.2/.1, Area :, Blk-005		THE	सत्यमेव जयते				
	Thrikkakkara North Village, Sch.No.3/.1, Area :, Blk-005	16			16			
	Thrikkakkara North Village, Sch.No.4/.1, Area :, Blk-005	6/7	Pan	AMENT OF VERY	tion			
	Thrikkakkara North Village, Sch.No.5/.1, Area :, Blk-005		mei	it of Registr				
	Thrikkakkara North Village, Sch.No.6/.1, Area :, Blk-005							
	Thrikkakkara North Village, Sch.No.7/.1, Area :, Blk-005							

Dept. of Registration, Kerala. [PEARL]

CERTIFICATE OF ENCUMBRANCE OF PROPERTY

Dated: 12/06/2025

Applicant's Name : A Manikandan, Blue Star Realtors Pvt Ltd, Kalamassery

Certificate Number: 8879/25

Property Details :

GS Number : 9021/25

Thrikkakkara North Village Area : 28 Hr 329 Ar ,Blk-005,Re Sy.717/5/2

Search Made from 01/01/1990 to 10/06/2025

ID No.: P34233768

Nature and Reference to Document Entry Sl Registration **Description Of Property** Value of Claimant Executant No Date Volume Page Number Document റവനു ഡിവിഷണൽ Thrikkakkara North Village, അഫീസ്. Sch.No.1/.1, Area:68 Hr 95 Ar, 13/10/2008 Court/Revenue എച്ച്.എം.ടി. ലിമിറ്റഡ്, 469-470 C103/2008 2009 ഫോർട്ട്കൊച്ചി, Blk-006, Re Sy.321/1 attachment / Pr 03/10/2008 Thrikkakkara North Village, Sch.No.2/.1, Area: 1 Hr 6 Ar 60.00 എച്ച്.എം.ടി. ലിമിറ്റഡ്, Sqm, Blk-005, Re Sy.713/1 Thrikkakkara North Village, Sch.No.3/.1, Area: 2 Hr 52 Ar 80.00 Sqm , Blk-005, Re Sy.716/1 Thrikkakkara North Village, Sch.No.4/.1, Area: 25 Ar 30.00 Sgm, Blk-005, Re Sy.716/2 Thrikkakkara North Village, Sch.No.5/.1, Area :28 Hr 96 Ar 40.00 Sgm , Blk-005, Re Sy.717/5

Dept. of Registration, Kerala. [PEARL]

CERTIFICATE OF ENCUMBRANCE OF PROPERTY

Dated: 12/06/2025

Certificate Number: 8879/25

GS Number: 9021/25

ID No.: P34233768

Applicant's Name : A Manikandan, Blue Star Realtors Pvt Ltd, Kalamassery

Property Details:

Thrikkakkara North Village Area : 28 Hr 329 Ar ,Blk-005,Re Sy.717/5/2

Search Made from 01/01/1990 to 10/06/2025

	Sl	Description Of Property	Registration Date	Nature and Value of Document	Executant	Claimant	Reference to Document Entry		
No	10	Description Of Property					Volume	Page	Number
4		Thrikkakkara North Village, Sch.No.1/.1, Area :28 Hr 32 Ar 90.00 Sqm , Blk-005, Re Sy.717/5 ബ്ലസ്റ്റോർ റിയൽട്ടേഴ്ലിൻറെ കൈവശുള്ള ടി വസ്തുവിന് നൽകിയ ഫോർട്ട്കൊച്ചി സബ്ബ് കളക്ടറുടെ 03/10/2008 ലെ എൽ. 1015/2003 നമ്പർ നിരോധന ഉത്തരവും കണയന്തർ തഹസിൽദാറുടെ എച്ച്. 3502/2002 നമ്പർ നിരോധന ഉത്തരവും പിൻവലിച്ച് ഇതിനാൽ ഉത്തരവാകന്നു. ഈ ഉത്തരവ് ബഹുമാനപ്പെട്ട സൂപ്രീം കോടതിയിലെ CA 271/2016 നമ്പർ കേസിൻറെ അന്തിമ വിധിന്യായത്തിന് വിധേയമായിരിക്കും	09/06/2025	Court/Revenue lifting attachm	ജില്ലാ കളക്ടർ എറണാകളം, നം. L4-43180/1989,	ബ്ലൂസ്റ്റാർ റിയൽട്ടേഴ്ല് ലിമിറ്റഡ്,	1674	79-86	F144/2025

5/5

ഭരണഭാഷ-മാത്രഭാഷ

എറണാകളം ജില്ലാകളക്ടറ്റടെ നടപടിക്രമം ഹാജർ : ഉമേഷ് എൻ.എസ്.കെ.(IAS)

mo: L4-43180/1989

തീയതി : 05/06/2025

വിഷയം : ബ്ലു സ്റ്റാർ റിയൽറ്റേഴ്സ് ലിമിറ്റഡ് എന്ന കമ്പനിയുടെ കൈവശമുളള കണയന്ത്യർ താല്യക്ക്, തൃക്കാക്കര വില്ലേജ്, റീസർവ്വേ നമ്പർ 717/5-ൽ പ്പെട്ട 70.000 ഏക്കർ ഭ്രമിയ്ക്ക് അനുവദിച്ച ബാദ്ധ്യത സർട്ടിഫിക്കറ്റിൽ അറ്റാച്ച്മെന്റ് നീക്കം ചെയ്ത് ഉത്തരവാകുന്നത് സംബന്ധിച്ച്.

- സൂചന : 1)ബ്ലൂ സ്റ്റാർ റിയൽട്ടേഴ്സ് ലിമിറ്റഡ് കമ്പനിയുടെ പ്രോജറ്റ് ഹെഡ് ശ്രീ. എ. മണികണ്ഠൻ 06/05/2025–ൽ സമർപ്പിച്ച അപേക്ഷ.
 - 2)കണയന്തർ താലൂക്ക് ലാൻഡ് ബോർഡ് ചെയർമാൻ 03/10/2008 ലെ എൽ– 1015/2003 നം പ്രകാരം നിരോധന ഉത്തരവ്.
 - 3) ഇടപ്പള്ളി SRO ലെ 5927/2006 നമ്പർ തീറാധാരം.
 - 4)M/s HMT Ltd ബ<u>ഹ</u>.ഹൈക്കോടതിയിൽ CR ഫയൽ ചെയ്ത CRP No. 1026/2002.
 - 5) സ്റ്റേറ്റ് ഹൃമൻ റൈറ്റ്സ് പ്രൊട്ടക്ഷൻ സെൻ്റർ എന്ന സംഘടന ബഇ.ഹൈക്കോടതിയിൽ ഫയൽചെയ്ത WP(C) No.3258/2008.
 - 6)ബ്ലൂ സ്റ്റാർ റിയൽട്ടേഴ്സ് ബഫു.ഹൈക്കോടതിയിൽ ഫയൽ ചെയ്ത WP(C) No. 34135/2014.
 - 7) M/s HMT Ltd ബഇ.സുപ്രീംകോടതിൽ ഫയൽ ചെയ്ത CA 271/2016 നമ്പർ സിവിൽ ആപ്ലിക്കേഷൻ.

ബ്ലൂ സ്റ്റാർ റിയൽട്ടേഴ്സ് ലിമിറ്റഡിന്റെ ഉടമസ്ഥതയിലുള്ള കണയന്നൂർ താലൂക്ക്, തൃക്കാക്കര നോർത്ത് വില്ലേജ് ബ്ലോക്ക് 5 റീസർവ്വേ നം.717/5 ൽ പ്പെട്ട 28.3290 ഹെക്ടർ (70.000 ഏക്കർ) ഭൂമി സംബന്ധമായി ഇടപ്പള്ളി സബ് രജിസ്മാർ ഓഫീസിൽ നിന്നും ലഭിച്ച 17/03/2025 ലെ 4219/2025 നം. Ecumbrance Certificate ൽ അറ്റാച്ച്മെന്റ് സംബന്ധിച്ച വിവരങ്ങൾ രേഖപ്പെടുത്തിയിട്ടുണ്ടെന്നും WP(C) No. 34135/2014 ലെ 04/01/2023 ലെ ഉത്തരവ് പ്രകാരം DOC No.5927/2006 നം തീറാധാരപ്രകാരമുള്ള വെസ്കൂവിലെ നിരോധന ഉത്തരവ് പിൻവലിക്കുവാൻ ബഇ. കേരളാ ഹൈക്കോടതി നിർദ്ദേശിച്ചിട്ടുള്ളതാണെന്നും, ആയതിനാൽ Ecumbrance

Certificate ലെ അറ്റാച്ച്മെന്റ് പരാമർശങ്ങൾ ഒഴിവാക്കി നൽകുന്നത്ര നടപടി സ്വീകരിക്കണമെന്ന് സൂചന (1) പ്രകാരം അപേക്യ സമർപ്പിച്ചിട്ടുള്ളതാണ്.

2

ബ<u>ഹ</u>.കേരളാ സർക്കാത്രം M/s HMT കമ്പനിയുമായി ഉണ്ടാക്കി_യ ഒത്തുതീർപ്പ് പ്രകാരം KLR Act Section 81(3) A പ്രകാരം കേരളാ സർ ക്കാരിന്റെ സ.ഉ നം. G.O(MS) No.2007/2000 ലെ ഉത്തരവ് പ്രകാരം ഒഴിവാക്കിയ തൃക്കാക്കര നോർത്ത് വില്ലേജിലെ റീസർവ്വെ നം. 321/1 പ്പെട്ട 30.000 ഏക്കർ , 717/5 പ്പെട്ട 70.000 ഏക്കർ **ഉൾപ്പെടെ** ആകെ 100.000 ഏക്കർ ഭൂമിക്ക് ഇളവ് അനുവദിച്ചിട്ടുള്ളതാണ്. കണയന്തർ താലൂക്ക് ലാൻഡ് ബോർഡിന്റെ 27/4/2002 ലെ 12724/89– നം ഉത്തരവ് പ്രകാരം തൃക്കാക്കര നോർത്ത് വില്ലേജിലെ റീസർവ്വേ നം. 321/1 ൽ പ്പെട്ട 68.95.00 ഹെക്ടർ, 713/1 ൽ പ്പെട്ട 01.06.60 ഹെക്ടർ, 716/1 ൽ പ്പെട്ട 02.52.80 ഹെക്ടർ, 716/2 ൽ പ്പെട്ട 00.23.30 ഹെക്ടർ, 717/5 ൽ പ്പെട്ട 28.96.40 ഹെക്ടർ ഉൾപ്പെടെ 101.74.10 ഹെക്ടർ ഭൂമിയ്ക്ക്(ആകെ 251.40.00 ഏക്കർ) മിച്ച ഭൂമി കേസ് ഫയൽ ചെയ്തിരുന്നു. ഇതിൽ ഉൾപ്പെട്ട റീസർവ്വെ 717/5 പ്പെട്ട 70.000 ഏക്കർ ഭൂമി ഇടപ്പുള്ളി SRO ലെ 5927/2006 നമ്പർ ആധാരപ്രകാരം M/s ബ്ലൂ സ്റ്റാർ റിയൽട്ടേഴ്സ് ലിമിറ്റഡ് എന്ന സ്ഥാപനത്തിന് കൈമാറ്റ് ചെയ്തിട്ടുള്ളതാണ്. പ്രസ്ത്ത 70.000 ഏക്കർ ഭൂമി ഉൾപ്പെടുയുള്ള 251.000 ഏക്കർ ഭ്രമിക്ക് കണയന്ത്യർ താലൂക്ക് ലാൻഡ് ബോർഡ് ചെയർ മാൻ 03/10/2008 ലെ എൽ– 1015/2003 നം പ്രകാരം നിരോധന ഉത്തരവ് പുറപ്പെടുവിച്ചു. ഇടർന്ന് ടി താലൂക്ക് ലാൻഡ് ബോർഡ് ഉത്തരവിനെതിരെ M/s HMT കമ്പനി ബഇ.കേരളാ ഹൈക്കോടതിയിൽ CRP 1026/2002 നമ്പരായി ഹർജി ഫയൽ ചെയ്യുകയും ഈ കൈമാറ്റ ഭ്രമി വ്യവസായിക ആവശ്യത്തിന് മാത്രമേ M/s ്ബ്ലു സ്റ്റാർ റിയൽട്ടേഴ്സ് ലിമിറ്റഡ് എന്ന ഉപയോഗിക്കാവു എന്ന വ്യവസ്ഥയോടുകൂടി ഹർജി സ്ഥാപനം അന്രവദിച്ചുകൊണ്ട് ബഇ.ഹൈക്കോടതി ഉത്തരവായി. 06/06/2007 ൽ ബഇ.വ്യവസായ മന്ത്രിയുടേയും ബഇ.റവന്യ മന്ത്രിയുടേയും സാനിദ്ധ്യത്തിൽ നടന്ന യോഗത്തിൽ M/s HMT Ltd, M/s ബ്ലൂ സ്റ്റാർ റിയൽട്ടേഴ്സ് ന് കൈമാറിയ 70.000 ഏക്കർ ഭ്രമിയുടെ പോക്കുവരവിന് നിരോധനം നീക്കം ചെയ്യാൻ തീരുമാനിക്കുകയും ഈ തീരുമാനത്തിന്റെ അടിസ്ഥാനത്തിൽ മേൽ നടപടികൾ സ്വീകരിക്കുവാൻ കണയന്ത്യർ തഹസിൽദാർക്ക് നിർദ്ദേശം നൽകുകയും ചെയ്ത. ഇതേ ഇടർന്ന്

25/06/2007 ൽ തൃക്കാക്കര നോർത്ത് വില്ലേജിൽ TR Fees ഇനത്തിൽ ബ്ലു സ്റ്റാർ റിയൽട്ടേ**ഴ്ലിന്** 5666/– രൂപ ഒടുക്ക് വര്ദത്തിയിട്ടുള്ളതാണ്.

സർക്കാരിന്റെ 06/06/2007 ലെ യോഗത്തിലെ തീരുമാനത്തിനെതിരെ സ്റ്റേറ്റ് ഹൃമൻ റൈറ്റ്സ് പ്രൊട്ടക്ഷൻ സെന്റർ എന്ന സംഘടന WP(C) No.3258/2008 ബഇ.ഹൈക്കോടതിയിൽ ഹർജി ഫയൽ ചെയ്യുകയും ടി കേസ് 11/08/2009 ന് സർക്കാരിന്റെ നിലപാട് ശരിവെച്ചകൊണ്ട് ബഇ.ഹൈക്കോടതി കേസ് തീർപ്പാക്കിയിട്ടുള്ളതുമാണ്. ടി വിധിക്കെതിരെ ഹർജിക്കാർ ബഇ. സുപ്രീംകോടതിയിൽ CA 20946/2009 നമ്പർ SLP ഫയൽ ചെയ്തിട്ടുള്ളതും, ടി കേസിൽ ബഇ. കേരളാ ഹൈക്കോടതിയുടെ ഉത്തരവ് ബഇ. സുപ്രീം കോടതി ശരിവെച്ചിട്ടുള്ളതുമാണ്.

കണയന്ത്യർ താലൂക്ക് ലാൻഡ് ബോർഡ് 251.000 ഏക്കറിന് ഭൂമി കേസ് എടുത്തതിന് എതിരെ HMT Ltd. ബഹു.ഹൈക്കോടതിയിൽ CRP ഫയൽ ചെയ്ത. ആയതിലെ ഉത്തരവ് പ്രകാരം HMT No. 1026/2002 ക്കെതിരെ മിച്ചഭ്രമികേസ് നിലനിൽക്കില്ലെന്നും KLA Act പ്രകാരം തുടർ എന്നും ബഹു.ഹൈക്കോടതി സ്വീകരിക്കാനെ കഴിയ്യ നടപടികൾ വൃക്തമാക്കിയിട്ടുള്ളതും, TLB ഉത്തരവുകൾ റദ്ദാക്കിയിട്ടുള്ളതുമാണ്. ഈ ഉത്തരവിന്റെ അടിസ്ഥാനത്തിൽ HMT ക്കെതിരെ KLA Act പ്രകാരം ഭ്രമി തിരികെ എടുക്കുന്നതിന് G.O(Rt) No.5791/2015/RD dtd. 04/11/2015 സർക്കാർ ഉത്തരവായിട്ടുള്ളതാണ്. ഈ ഉത്തരവിനെതിരെ HMT Ltd ബഫ്ര. സുപ്രീം കോടതിൽ CA 271/2016 ഫയൽ ചെയ്തിട്ടുള്ളതും ആയതിൽ SLP 1458/2016 പ്രകാരം Status quo നിലനിർത്താൻ ഉത്തരവായിട്ടുള്ളതുമാണ്. ബഇ. സുപ്രീം കോടതിയിൽ Status ത്രീനിലനിൽക്കുന്നത് ബ്ല്വു സ്റ്റാർ

റിയൽട്ടേഴ്ഴിന്റെ ഭ്രമിക്കും ബാധകമായതിനാൽ ആയതിനെതിരെ ബ്ലു സ്റ്റാർ റിയൽട്ടേഴ്സ് ബഇ.കേരള ഹൈക്കോടതിൽ WP(C) 34135/2014 കേസ് ഫ<mark>യൽ ചെയ്തിരുന്നു. ടി കേസി</mark>ലെ 04.01.2023 തീയതിലിലെ ഉത്തരവിൽ സ്റ്റാർ റിയൽട്ടേഴ്സിന് ലഭ്യമായ വസ്തുവിലെ (Doc 5927/2006) അ്റ്റാച്ചുമെന്റകൾ ലിഫ്റ്റ് ചെയ്യുന്നതിന് ഉത്തരവായിട്ടുളളതാണ്. വിഷയ്ത്തിൽ റവനു സർട്ടിഫിക്കറ്റകൾ അനുവദിക്കുന്ന്ത് സംബന്ധിച്ച് ജനറൽ ഓഫീസിൽ നിയമോപദേശം നിന്നും അഡേക്കേറ്റ് ലഭിച്ചിട്ടുള്ളതാണ്. ഇതിൽ, M/s HMT Ltd ഫയൽ ചെയ്ത CA 271/2016 ന്റെ തീർപ്പിന് വിധേയമായി, റീസർവ്വെ നം. 717/5 ൽ പ്പെട്ട 70.000 ഏക്കർ സ്വീകരിക്കുന്നതിനും കൈവശാവകാശ ഭ്രനികതി ഭ്രമിയുടെ സർട്ടിഫിക്കറ്റുകൾ നൽകുന്നതിനും റവന്യൂ വകുപ്പിന് ഇടരാവുന്നതാണെന്ന്

അറിയിച്ചിട്ടുളളഇം, ടി സർട്ടിഫിങ്ങറ്റുകൾ സുപ്രീംകോടതിയുടെ CA 271/2016 ലെ അന്തിമ ഉത്തരവിന് വിധേയമായിരിങ്കുമെന്നും കൂട്ടിചേർക്കണമെന്ന് നിർദ്ദേശിച്ചിട്ടുളളതാണ്. മേൽ സാഹചര്യത്തിൽ, താഴെ പറയും പ്രകാരം ഉത്തരവാകുന്നു.


ഉത്തരവ്

ണ്ണു സ്റ്റാർ റിയൽട്ടേഴ്സിന്റെ കൈവശത്തിലുള്ള കണയന്തർ താലുക്ക്, തുക്കാക്കര നോർത്ത് വില്ലേജ് ബ്ലോക്ക് 5 റീസർവ്വേ നം.717/5 ൽ പ്പെട്ട 28.3290 ഹെക്ടർ (70.000 ഏക്കർ) വസ്തവിന് നൽകിയ ഫോർട്ടുകൊച്ചി സബ്ബ് കളക്ടറുടെ 03.10.2008–ലെ എൽ – 1015/2003 നമ്പർ നിരോധന ഉത്തരവും, കണയന്ത്യർ തഹസിൽദാരുടെ എച്ച് – 3502/2002 നമ്പർ നിരോധന ഉത്തരവും പിൻവലിച്ച് ഇതിനാൽ ഉത്തരവാകന്നു. ഈ ഉത്തരവ് ബഹുമാനപ്പെട്ട സുപ്രീം കോടതിയിലെ CA 271/2016– നമ്പർ കേസിന്റെ അന്തിമ വിധിന്യായത്തിന് വിധേയമായിരിക്കുന്നതും, ഇതിന്റെ അടിസ്ഥാനത്തിൽ പുന: പരിശോധിക്കപ്പെടുന്നതുമാണ്.



പകർപ്പ് :-

- 1. സബ്ബ് രജിസ്റ്റാർ, ഇടപ്പളളി:– മേൽ ഉത്തരവ് പ്രകാരം രേഖകളിൽ ആവശ്യമായ മാറ്റങ്ങൾ വരത്തേണ്ടതാണ്.
- 2. ചെയർമാൻ, കണയന്ത്യർ താലുക്ക് ലാന്റ് ബോർഡ്.
- 3. തഹസിൽദാർ, കണയന്ത്യർ
- 4. ബ്ലു സ്റ്റാർ റിയൽട്ടേഴ് സ് ലിമിറ്റഡ്.
- 5 ഫയൽ കോപ്പി.

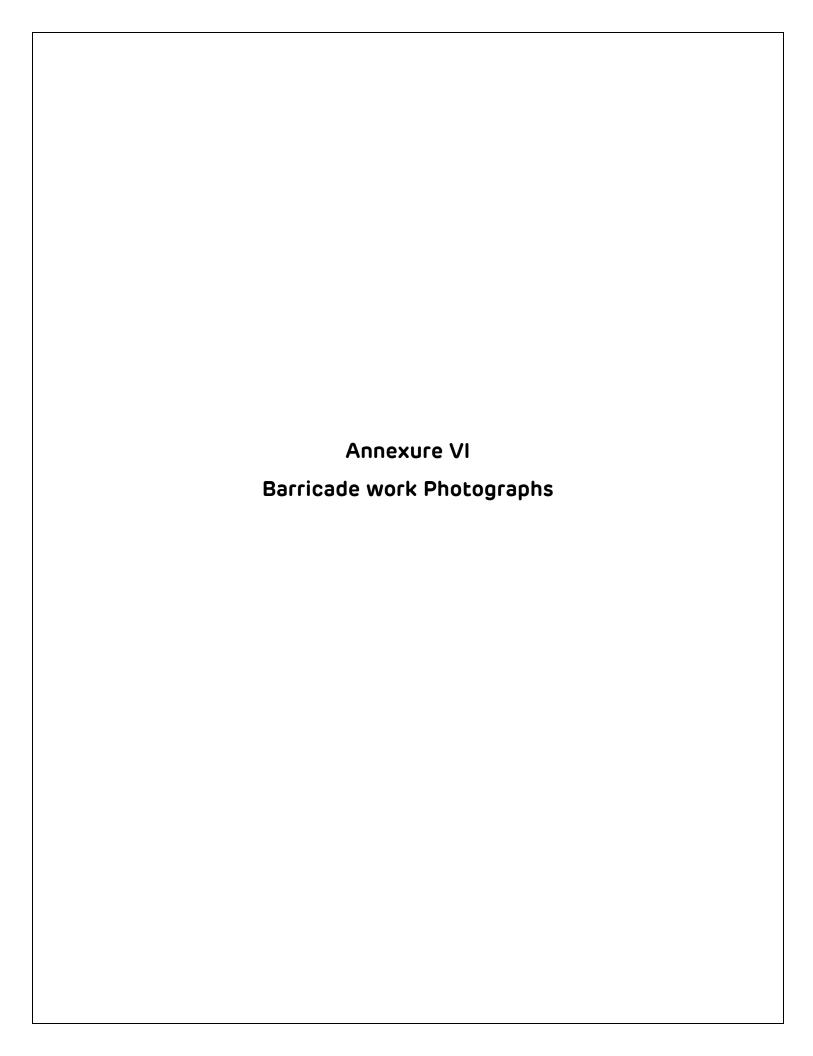

Barricade Photographs



